



Plot Date: 01-16-2019 File: Celtic Mist Plan Book.dwg

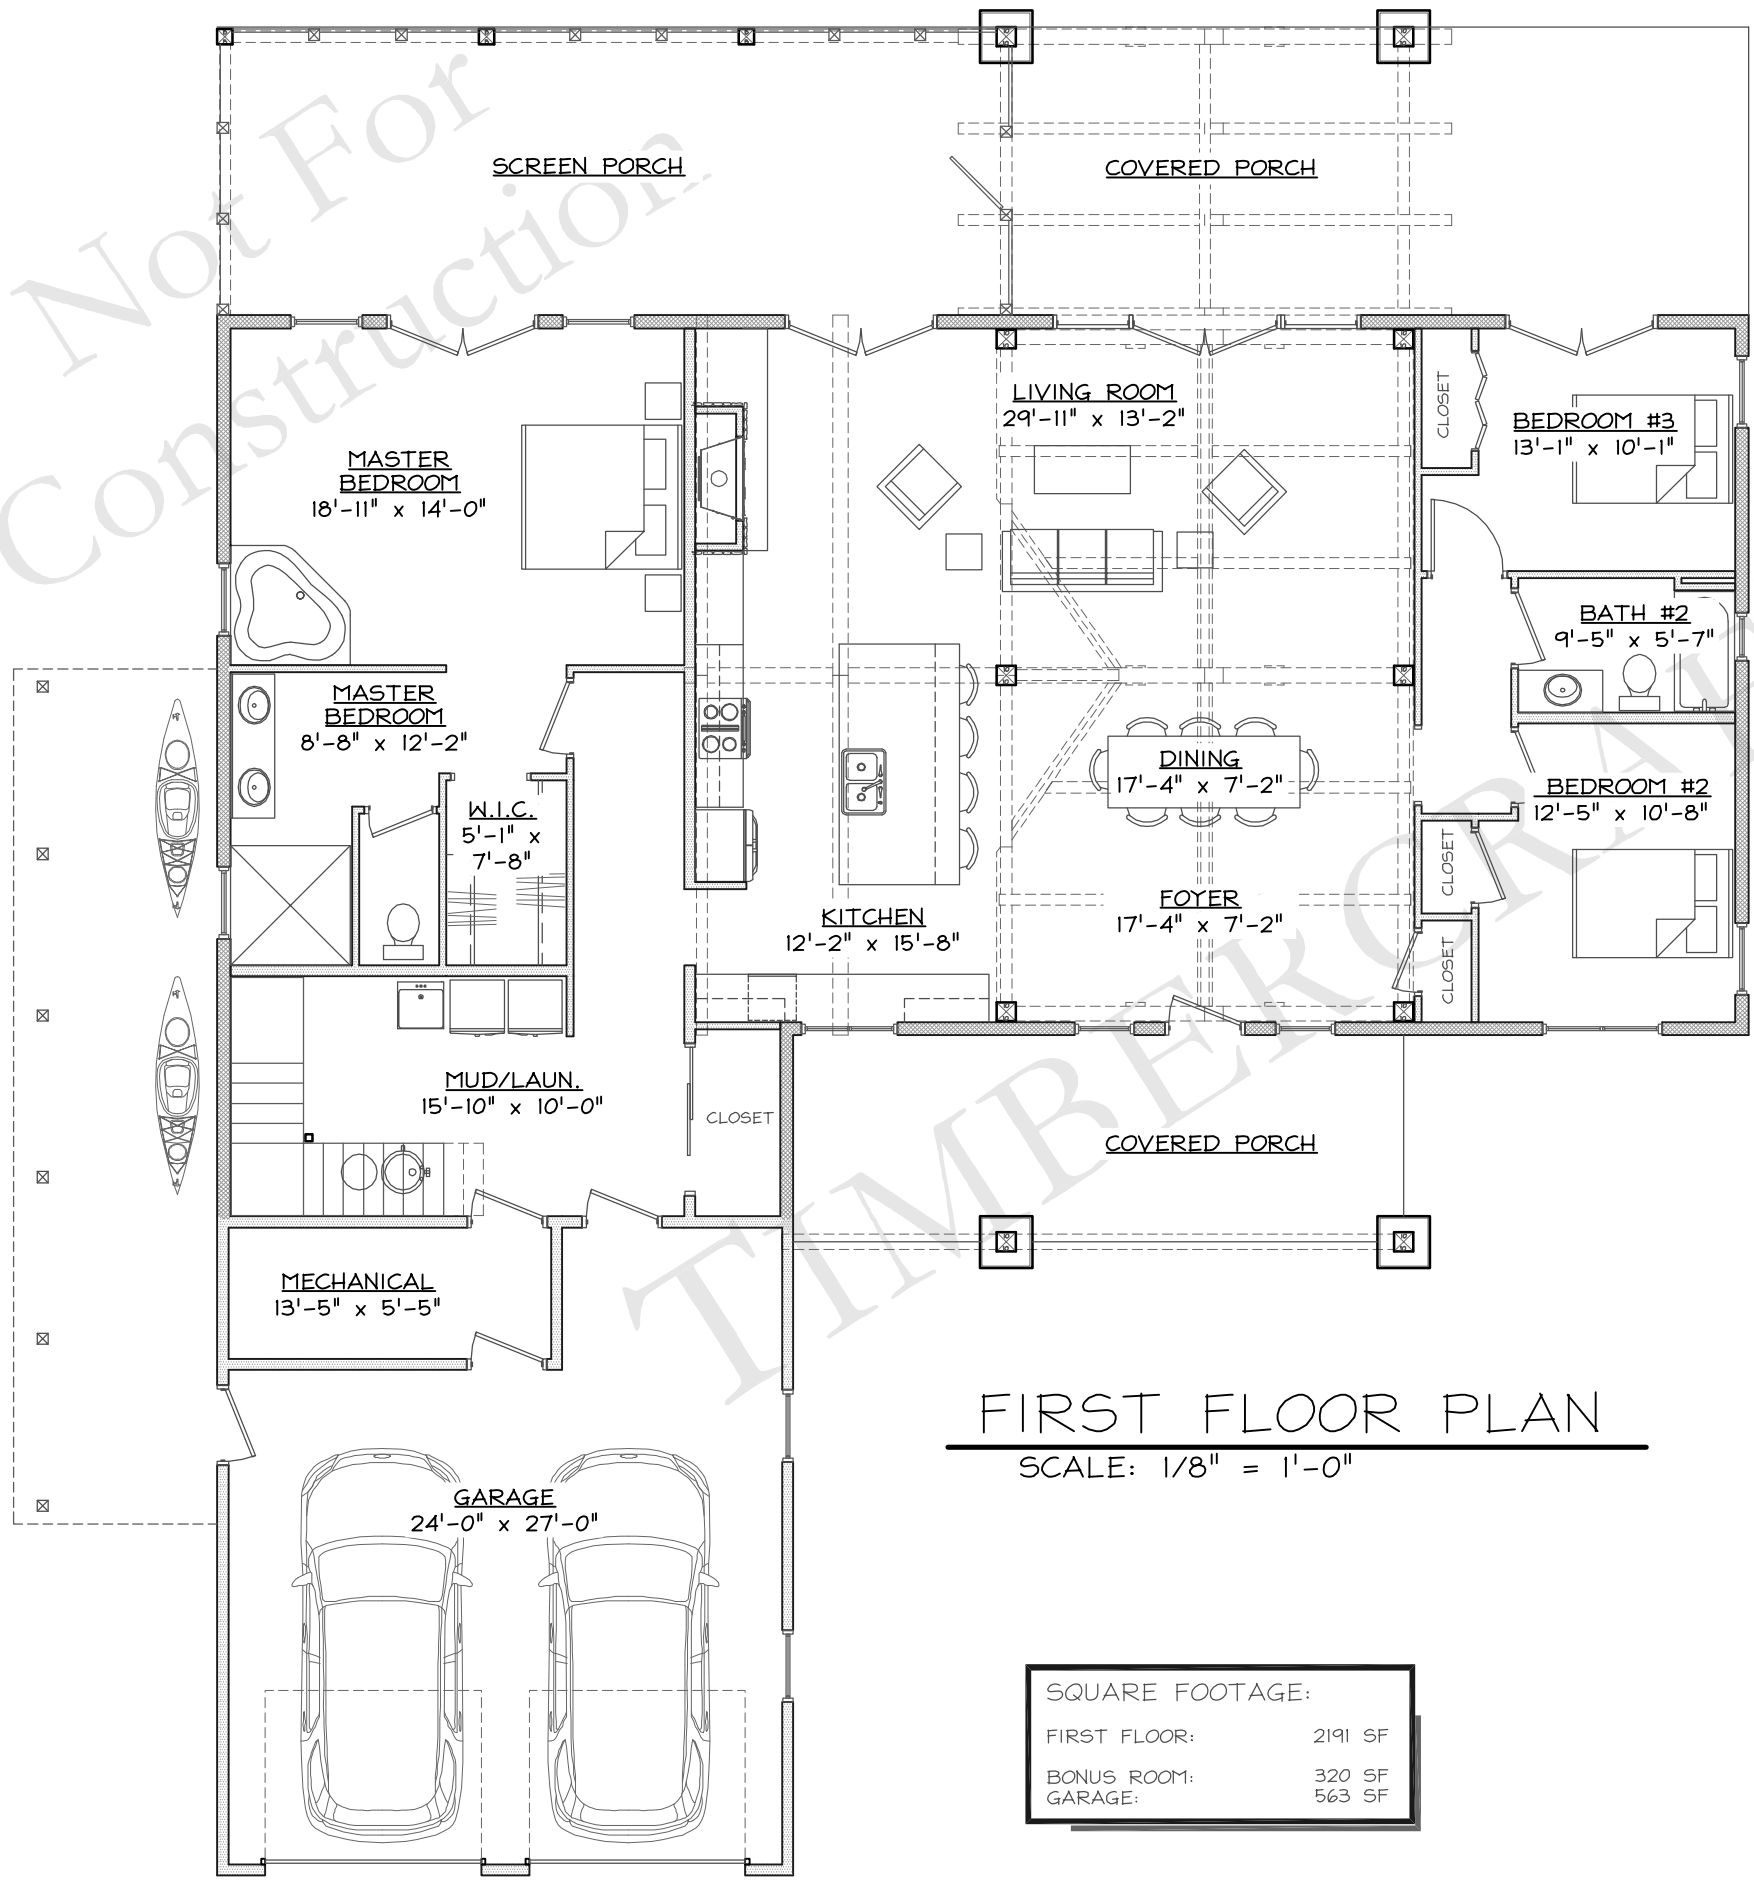

FIRST FLOOR PLAN

SCALE: 1/8" = 1'-0"

SQUARE FOOTAGE:	
FIRST FLOOR:	2191 SF
BONUS ROOM:	320 SF
GARAGE:	563 SF

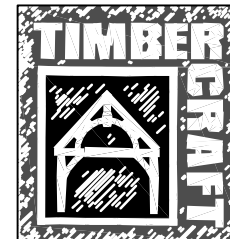

TIMBERCRAFT

WASHINGTON, NEBRASKA & MICHIGAN

404 INDUSTRIAL DR.  
TECUMSEH, MI 49286  
(888) 676-9870

WWW.TIMBERCRAFT.COM

©2019 TIMBERCRAFT

CELTCIC MIST PLAN

By: Timbercraft, Built for Life


ISSUED FOR	DATE	DESCRIPTION
Plan Book		

JOB NO.:

DRAWN BY: TC

A 1.0

Plot Date: 01-16-2019 File: Celtic Mist Plan Book.dwg

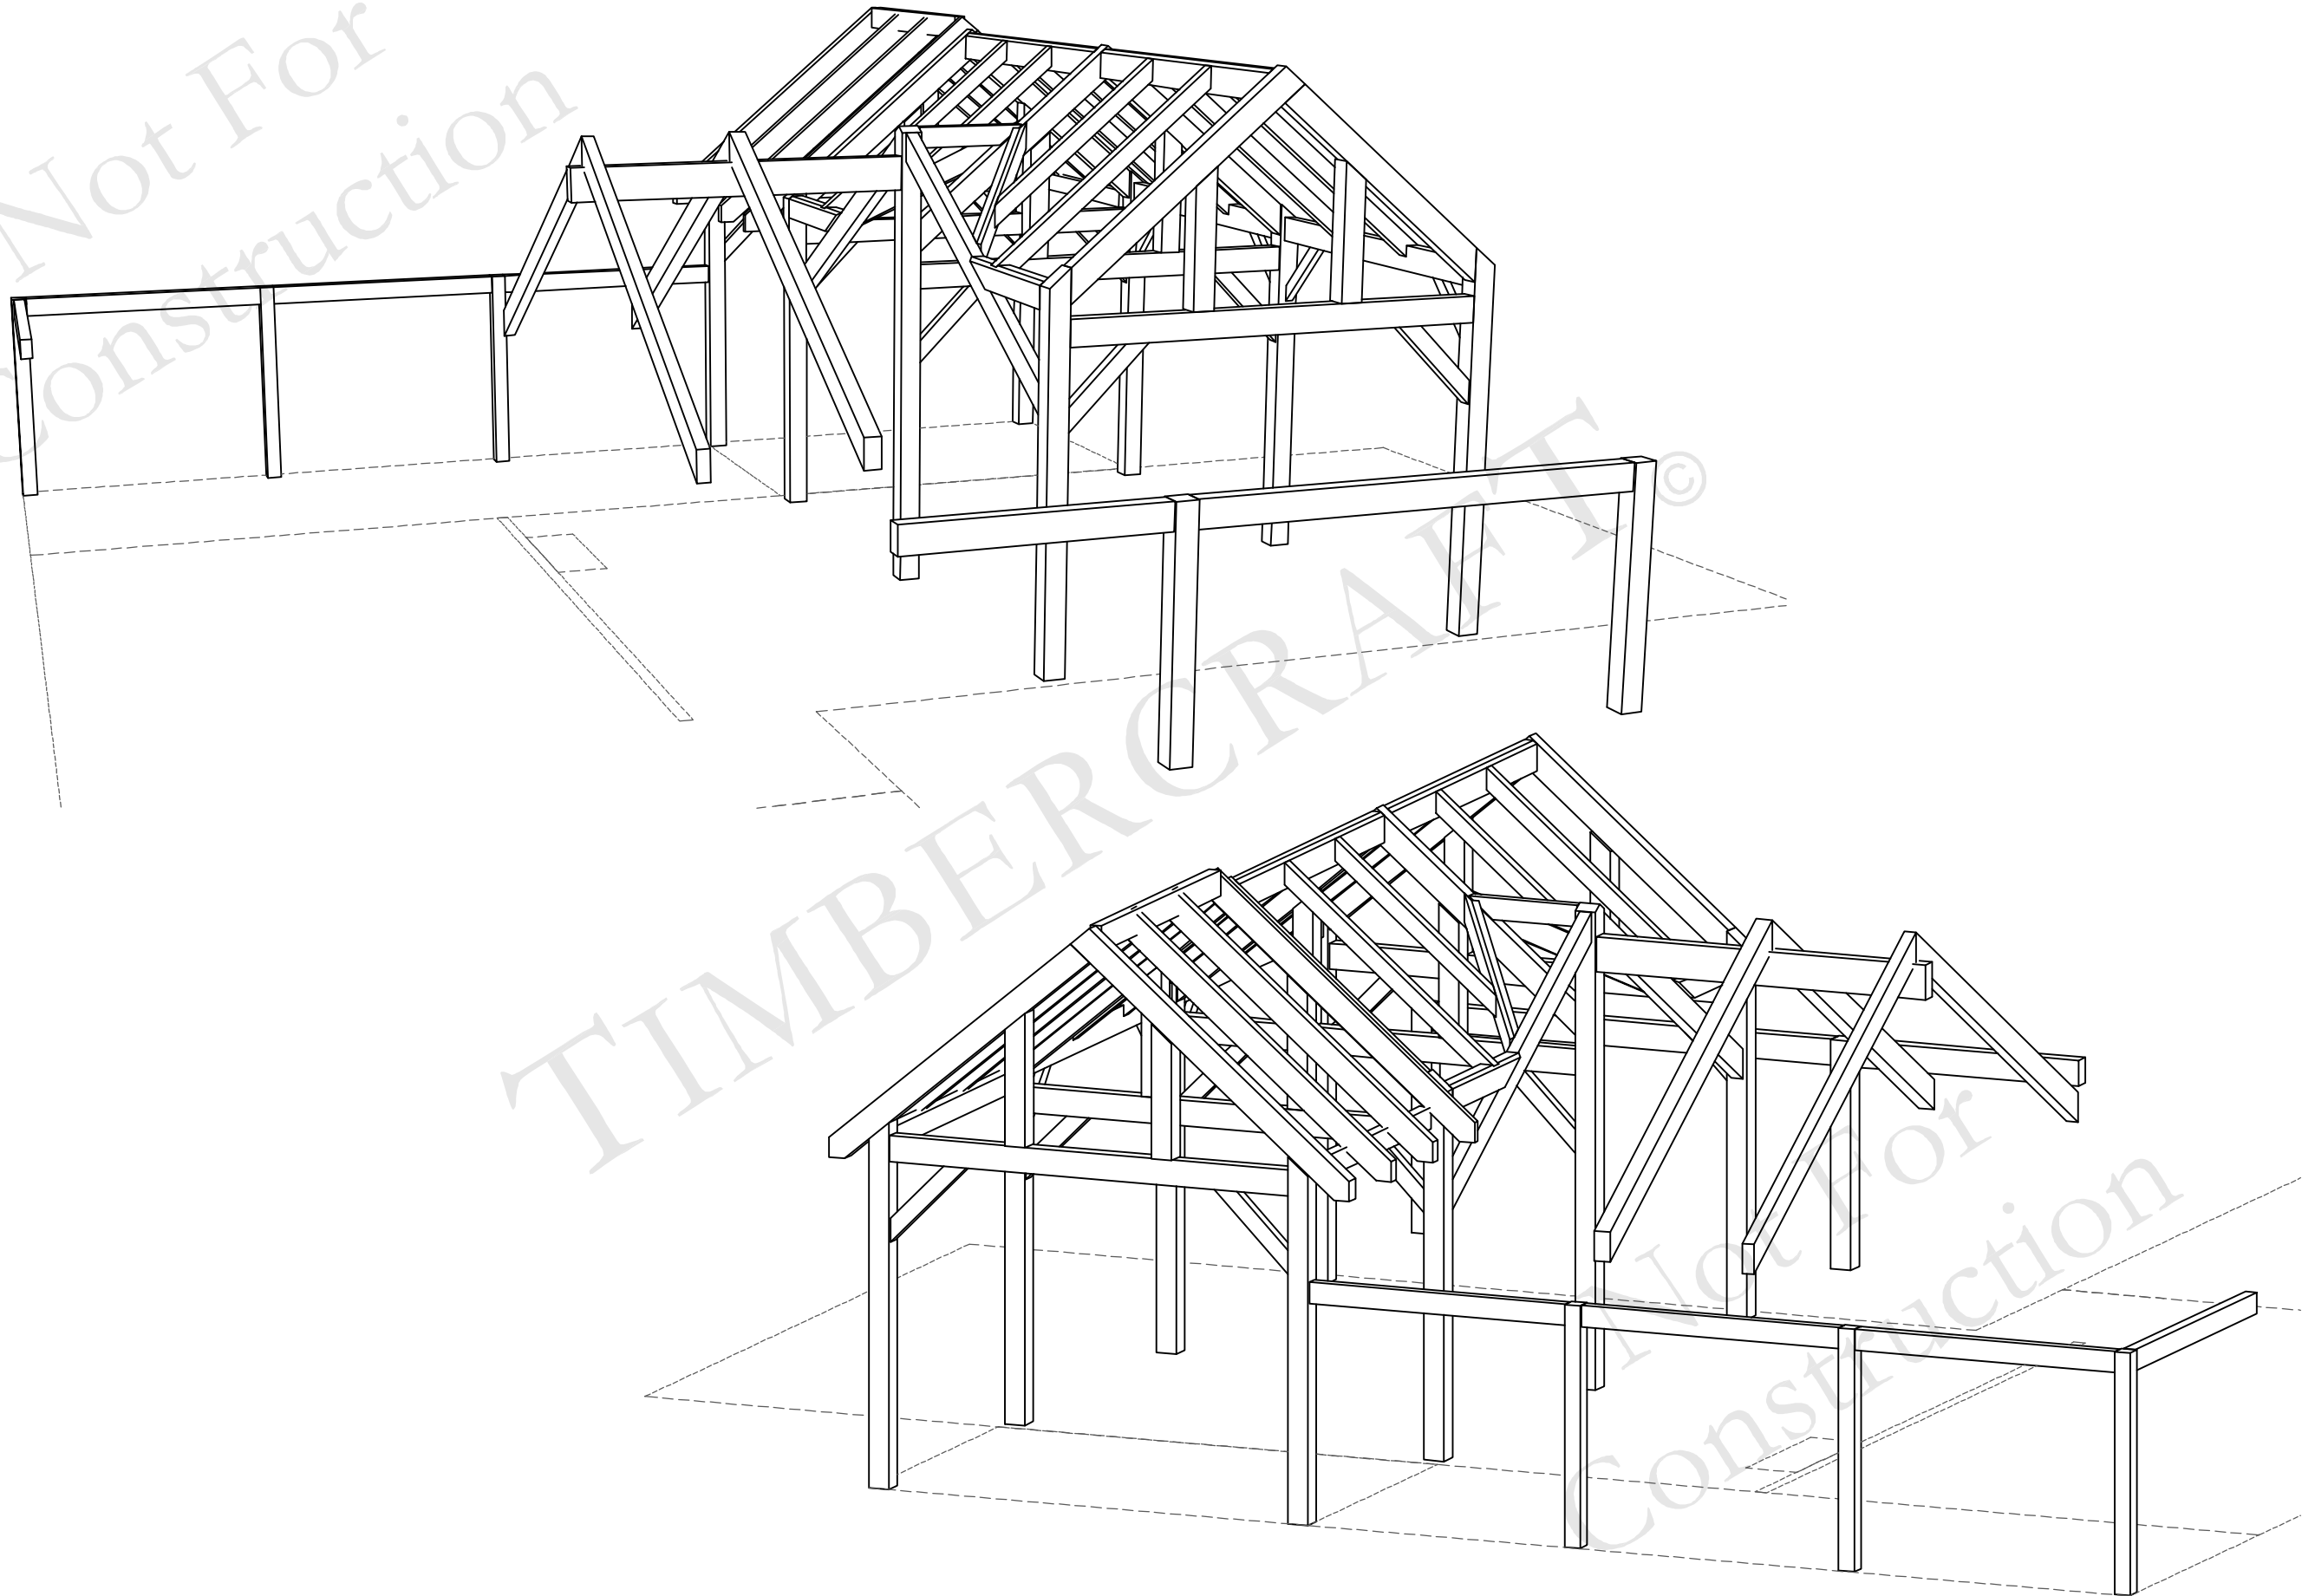

**TIMBERCRAFT**

WASHINGTON, NEBRASKA  
& MICHIGAN

404 INDUSTRIAL DR.  
TECUMSEH, MI 49286  
(888) 676-9870

WWW.TIMBERCRAFT.COM

©2019 TIMBERCRAFT

### CELTIC MIST PLAN

By: Timbercraft, Built for Life

ISSUED FOR							
Plan Book							
DATE							

JOB NO.:

DRAWN BY: TC

# A 1.1

Not For Construction



FRONT ELEVATION  
SCALE: 1/8" = 1'-0"



REAR ELEVATION  
SCALE: 1/8" = 1'-0"



**TIMBERCRAFT**  
WASHINGTON, NEBRASKA  
& MICHIGAN  
404 INDUSTRIAL DR.  
TECUMSEH, MI 49286  
(888) 676-9870  
WWW.TIMBERCRAFT.COM

©2019 TIMBERCRAFT

**CELTIC MIST PLAN**  
By: Timbercraft, Built for Life

ISSUED FOR	DATE	DESCRIPTION
Plan Book		


JOB NO.:

DRAWN BY: TC


**A 2.0**

Not For Construction

Not For Construction

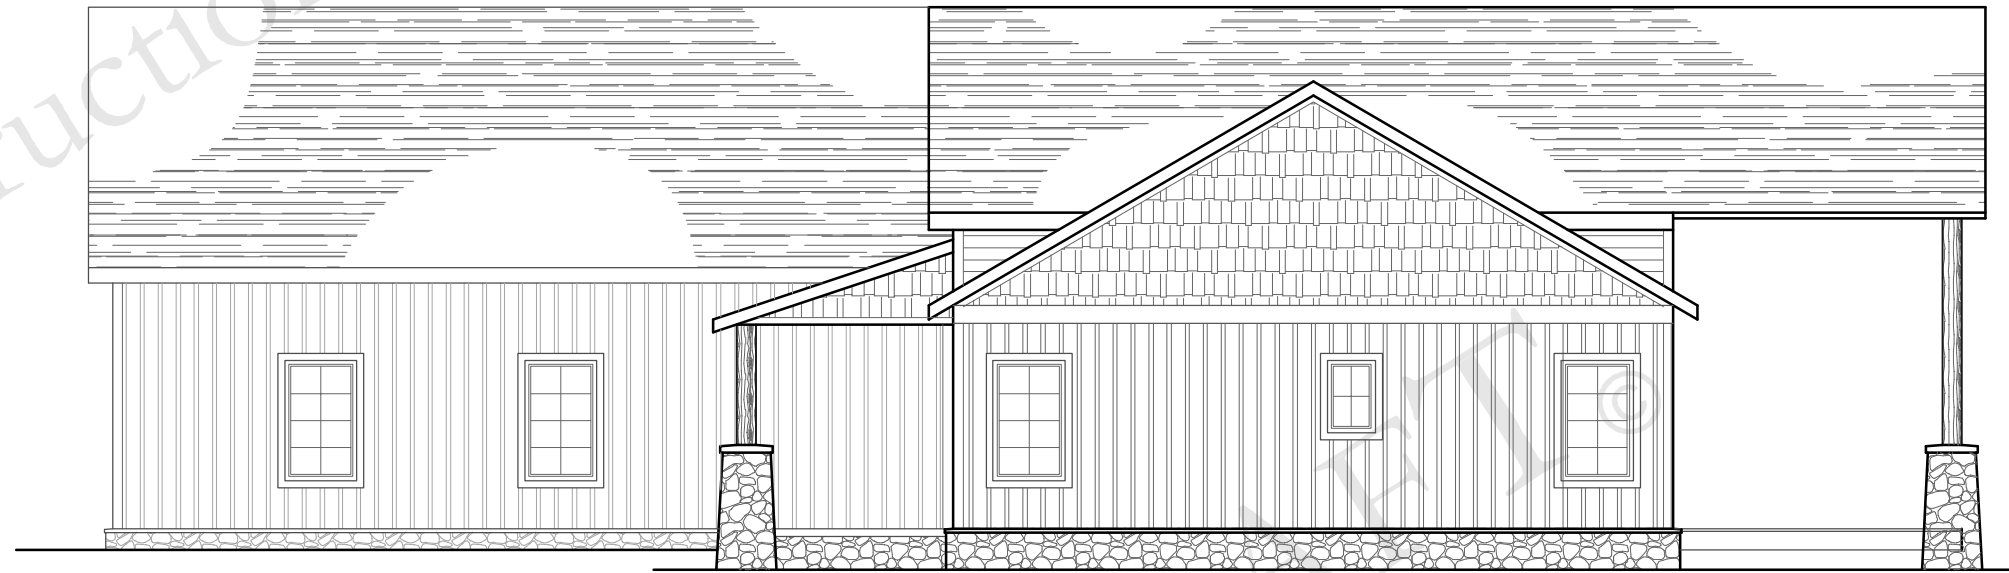

RIGHT ELEVATION  
SCALE: 1/8" = 1'-0"

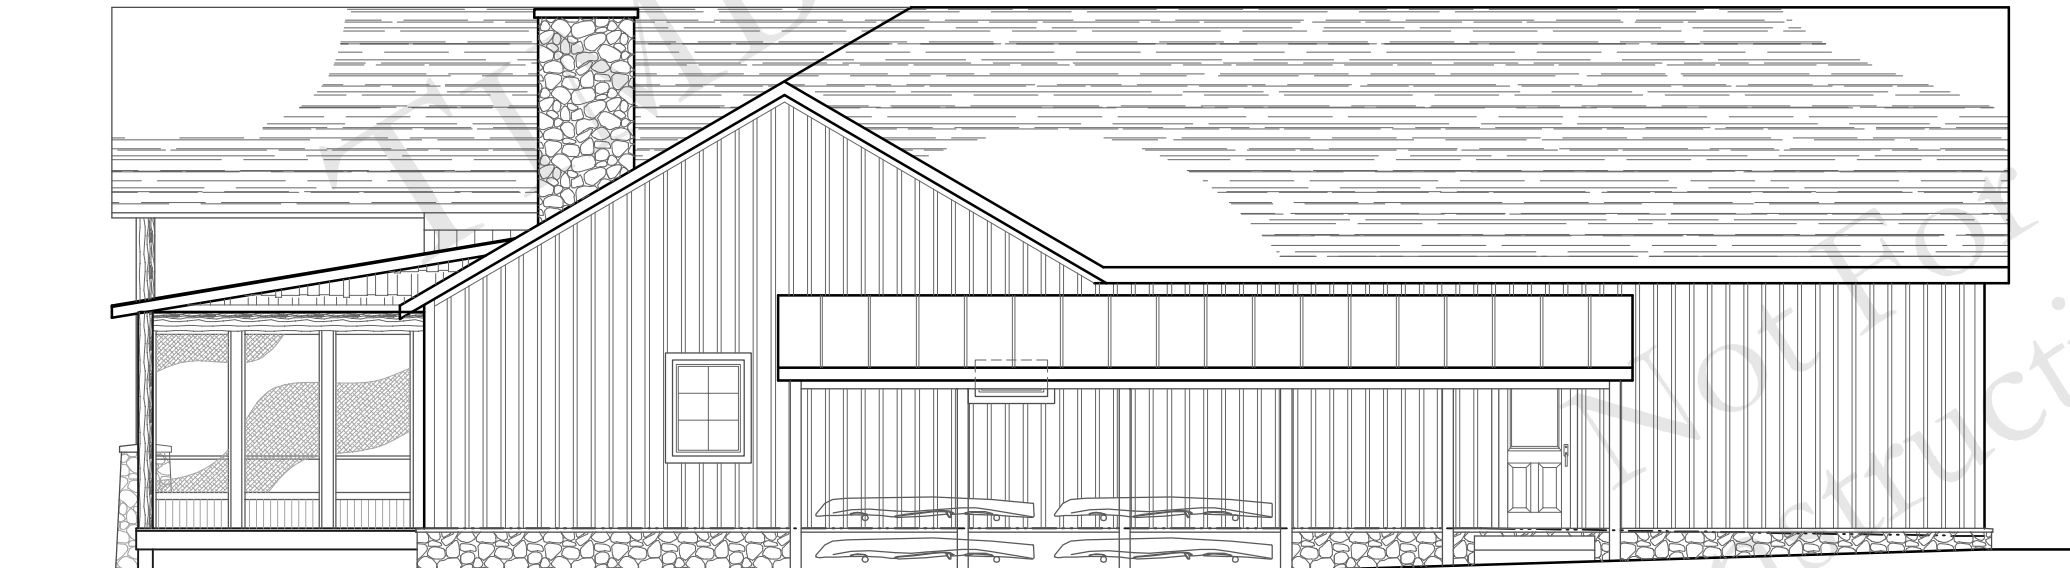

LEFT ELEVATION  
SCALE: 1/8" = 1'-0"



**TIMBERCRAFT**  
WASHINGTON, NEBRASKA  
& MICHIGAN  
404 INDUSTRIAL DR.  
TECUMSEH, MI 49286  
(888) 676-9870  
WWW.TIMBERCRAFT.COM

©2019 TIMBERCRAFT

**CELTIC MIST PLAN**

By: Timbercraft, Built for Life

Plot Date: 01-16-2019 File: Celtic Mist Plan Book.dwg

ISSUED FOR	Plan Book
DATE	

JOB NO.:

DRAWN BY: TC

**A 2.1**