



**TIMBERCRAFT**

WASHINGTON, NEBRASKA  
& MICHIGAN


404 INDUSTRIAL DR.  
TECUMSEH, MI 49286  
(888) 676-9870

WWW.TIMBERCRAFT.COM

©2019 TIMBERCRAFT

**THE BOYNE CITY PLAN**

By: Timbercraft, Built for Life

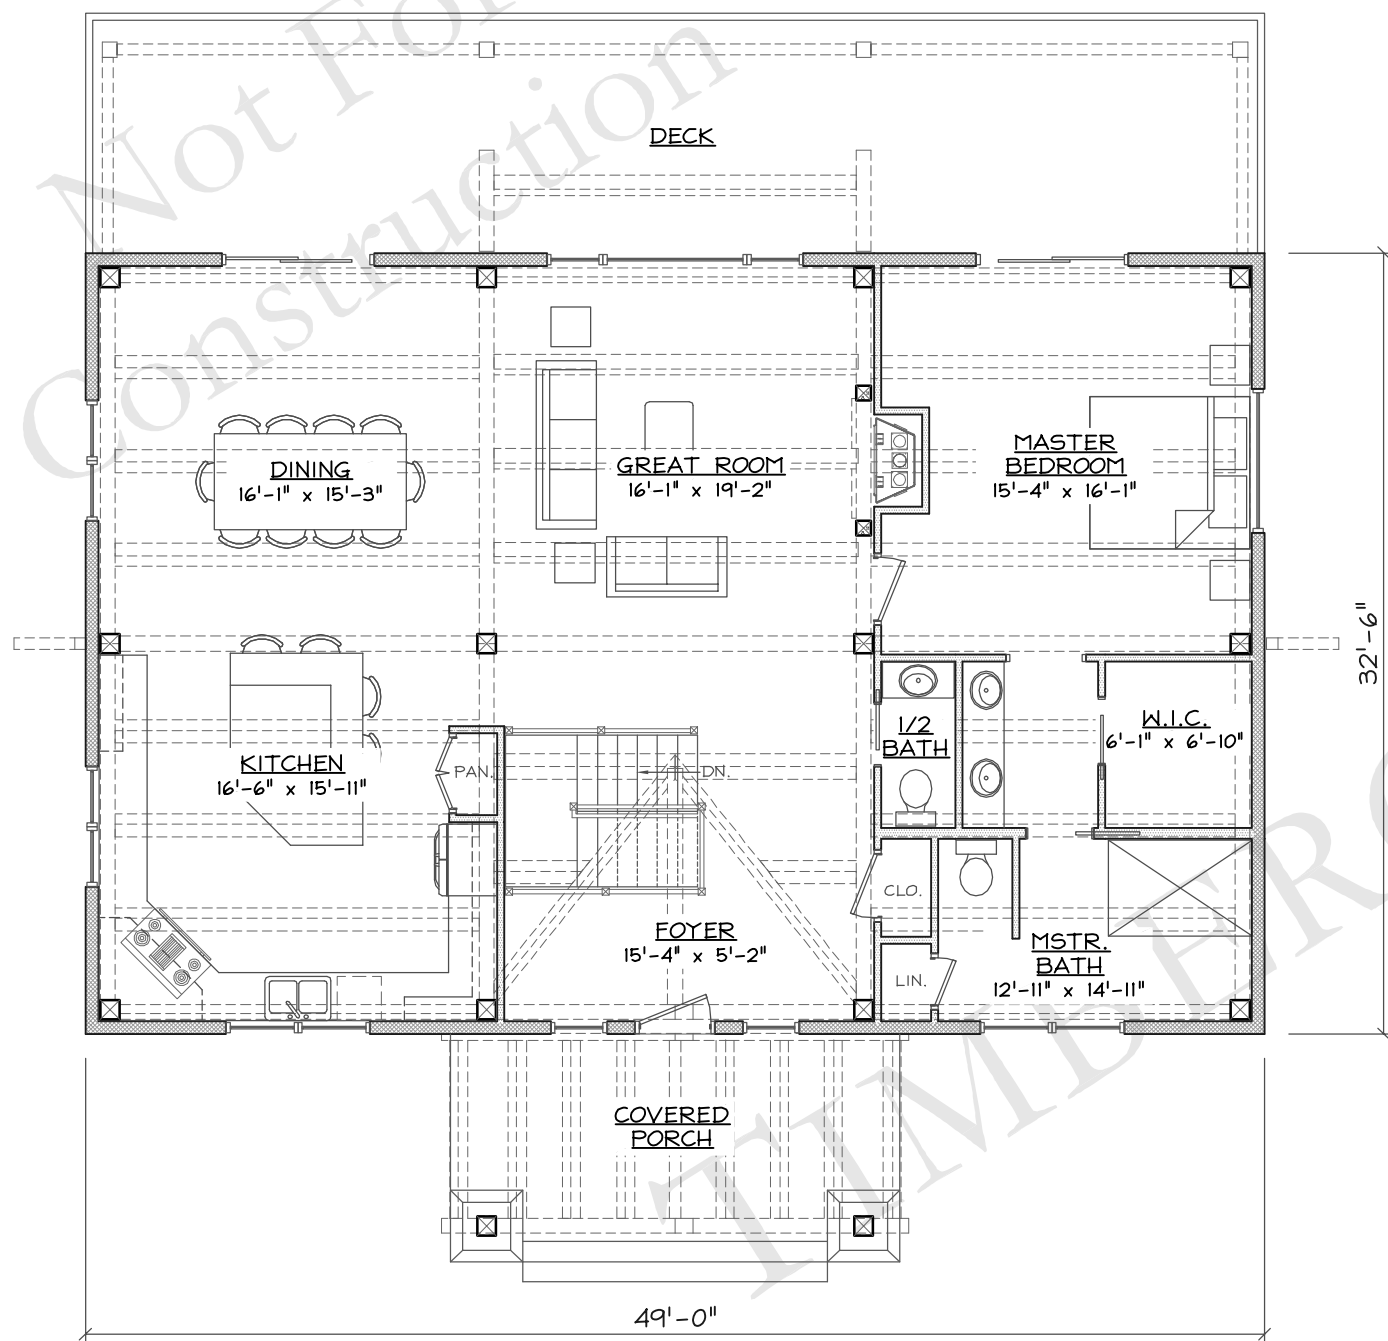

**FIRST FLOOR PLAN**  
SCALE: 1/8" = 1'-0"

SQUARE FOOTAGE:	
LOWER LEVEL:	1202 SF
FIRST FLOOR:	1599 SF
TOTAL SF:	2,801 SF



**LOWER LEVEL FLOOR PLAN**  
SCALE: 1/8" = 1'-0"

Plot Date: 02-05-2019 File: The Boyne City Plan Book.dwg



ISSUED FOR	DATE	DESCRIPTION
Plan Book		

JOB NO.:

DRAWN BY: TC

**A 1.0**

Plot Date: 02-05-2019 File: The Boyne City Plan Book.dwg

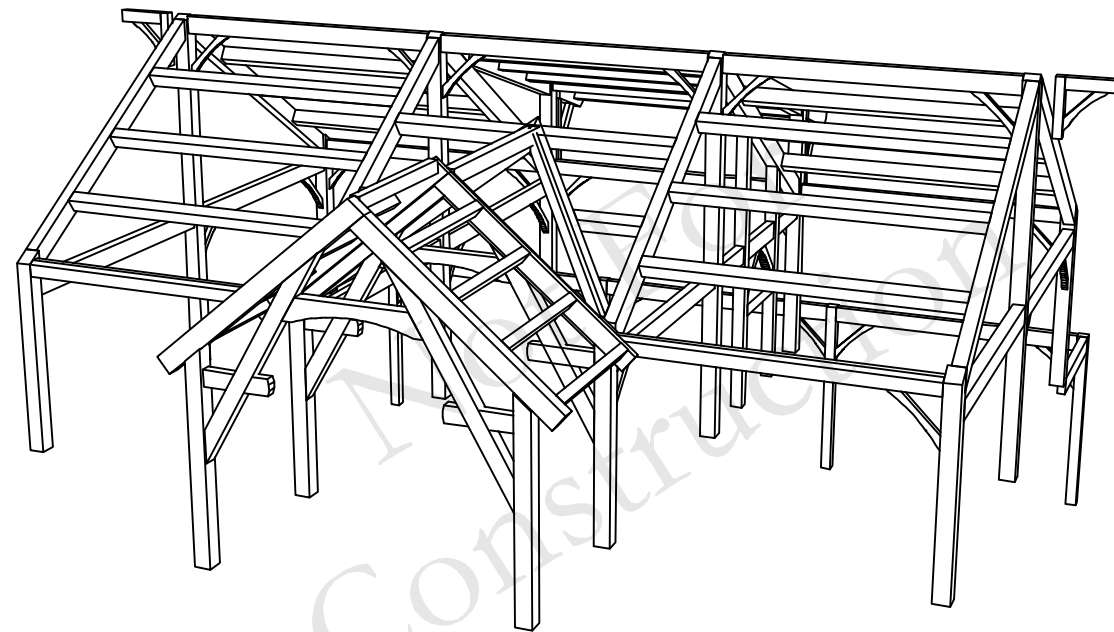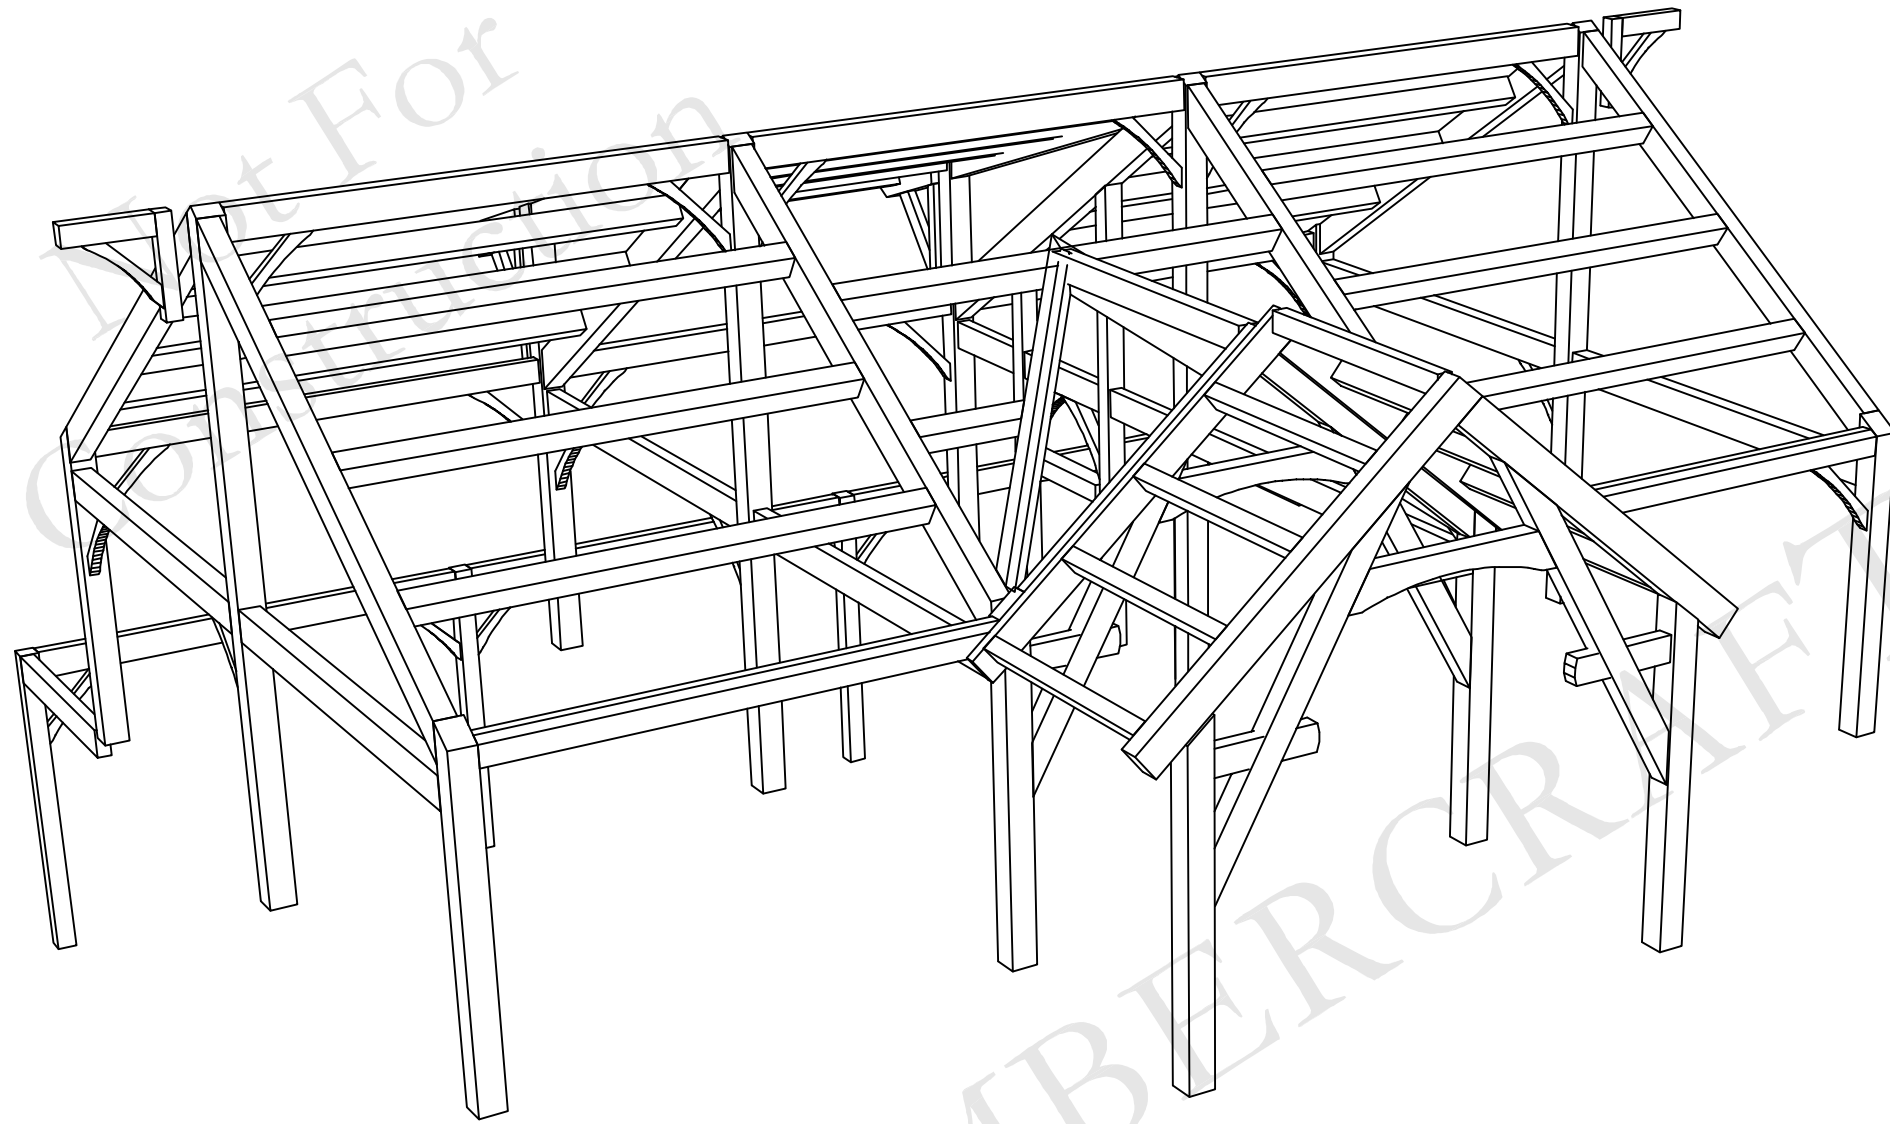

**TIMBERCRAFT**

WASHINGTON, NEBRASKA  
& MICHIGAN

404 INDUSTRIAL DR.  
TECUMSEH, MI 49286  
(888) 676-9870

WWW.TIMBERCRAFT.COM

©2019 TIMBERCRAFT

# THE BOYNE CITY PLAN

By: Timbercraft, Built for Life

DATE	ISSUED FOR
	Plan Book


JOB NO.:

DRAWN BY: TC

# A 1.1



FRONT ELEVATION  
SCALE: 1/8" = 1'-0"

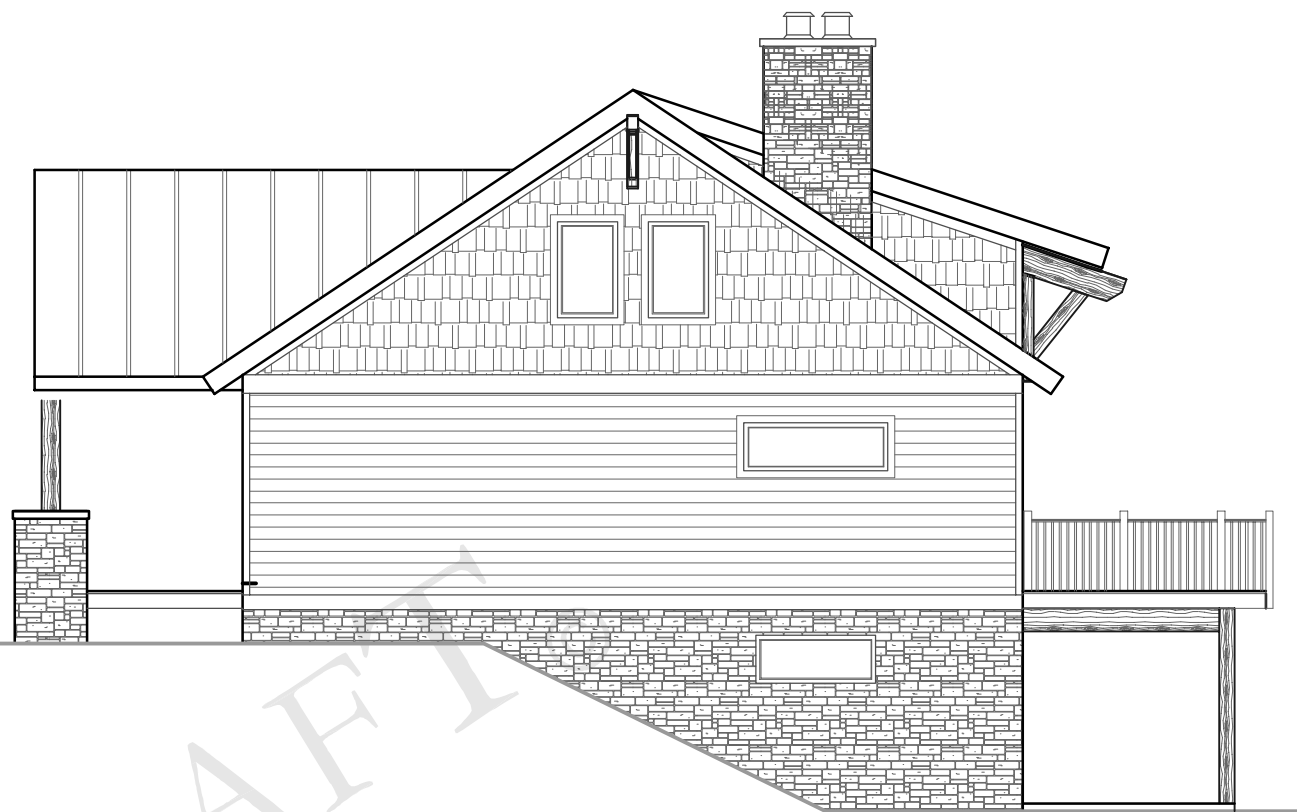

RIGHT ELEVATION  
SCALE: 1/8" = 1'-0"



REAR ELEVATION  
SCALE: 1/8" = 1'-0"



LEFT ELEVATION  
SCALE: 1/8" = 1'-0"



**TIMBERCRAFT**  
WASHINGTON, NEBRASKA  
& MICHIGAN  
404 INDUSTRIAL DR.  
TECUMSEH, MI 49286  
(888) 676-9870  
WWW.TIMBERCRAFT.COM

©2019 TIMBERCRAFT

**THE BOYNE CITY PLAN**

By: Timbercraft, Built for Life

Plot Date: 02-05-2019 File: The Boyne City Plan Book.dwg

ISSUED FOR	
Plan Book	
DATE	

JOB NO.:

DRAWN BY: TC

**A 2.0**