



Plot Date: 03-15-2019 File: The Clarkston Ranch Plan Book.dwg

Not For Construction

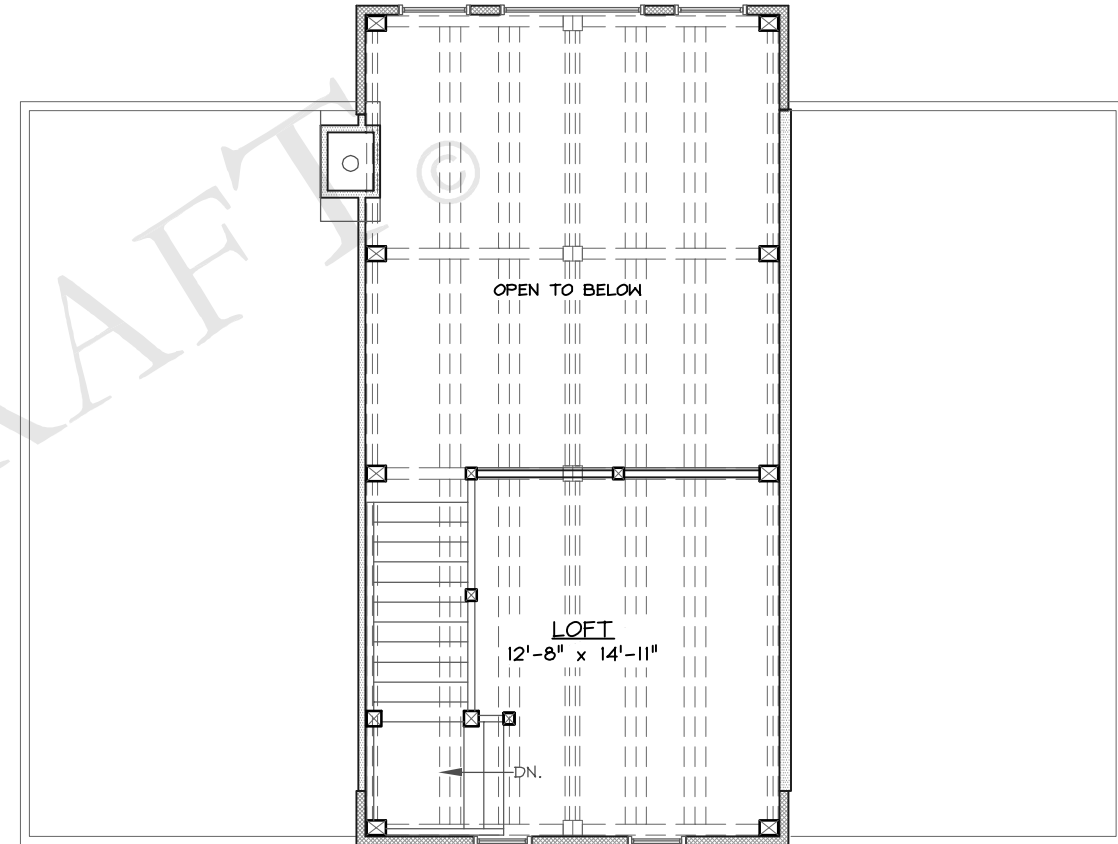

SQUARE FOOTAGE:	
FIRST FLOOR:	1498 SF
LOFT:	285 SF
TOTAL SF:	1783 SF

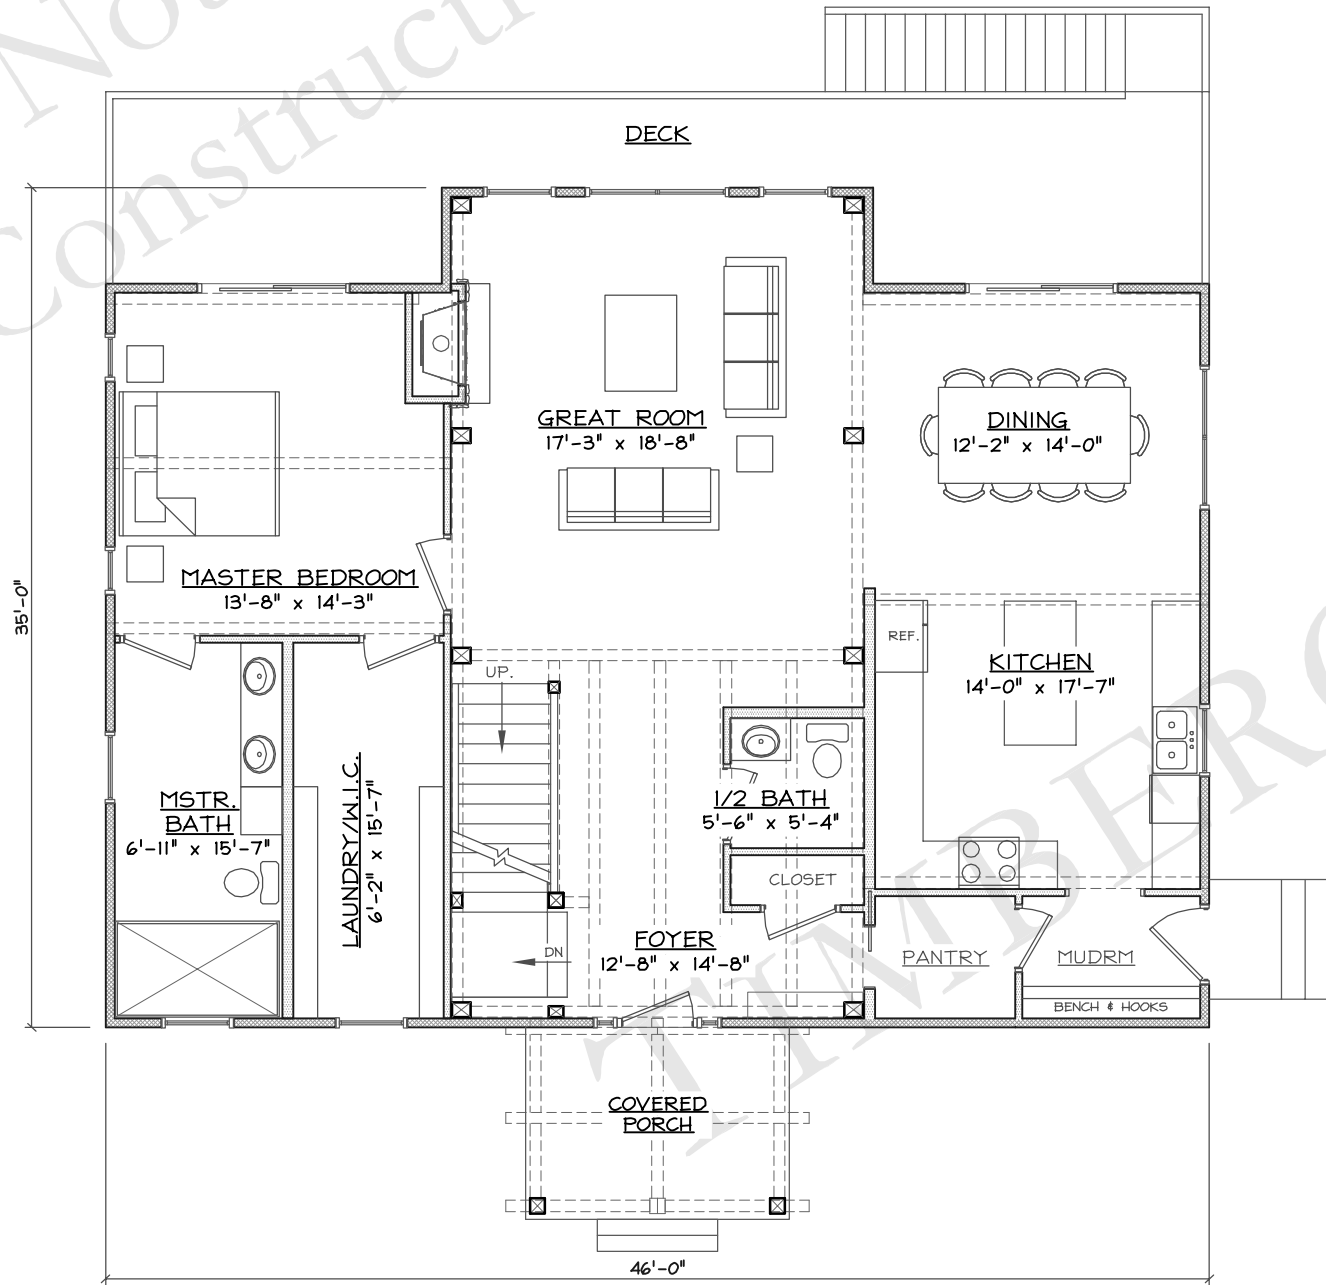

**TIMBERCRAFT**  
 WASHINGTON, NEBRASKA  
 & MICHIGAN  
 404 INDUSTRIAL DR.  
 TECUMSEH, MI 49286  
 (888) 676-9870  
 WWW.TIMBERCRAFT.COM

©2019 TIMBERCRAFT

**The Clarkston Ranch**  
 By: Timbercraft, Built for Life

DATE	ISSUED FOR
	Plan Book



JOB NO.:

DRAWN BY: TC

**A 1.0**

Not For Construction

Plot Date: 03-15-2019 File: The Clarkston Ranch Plan Book.dwg

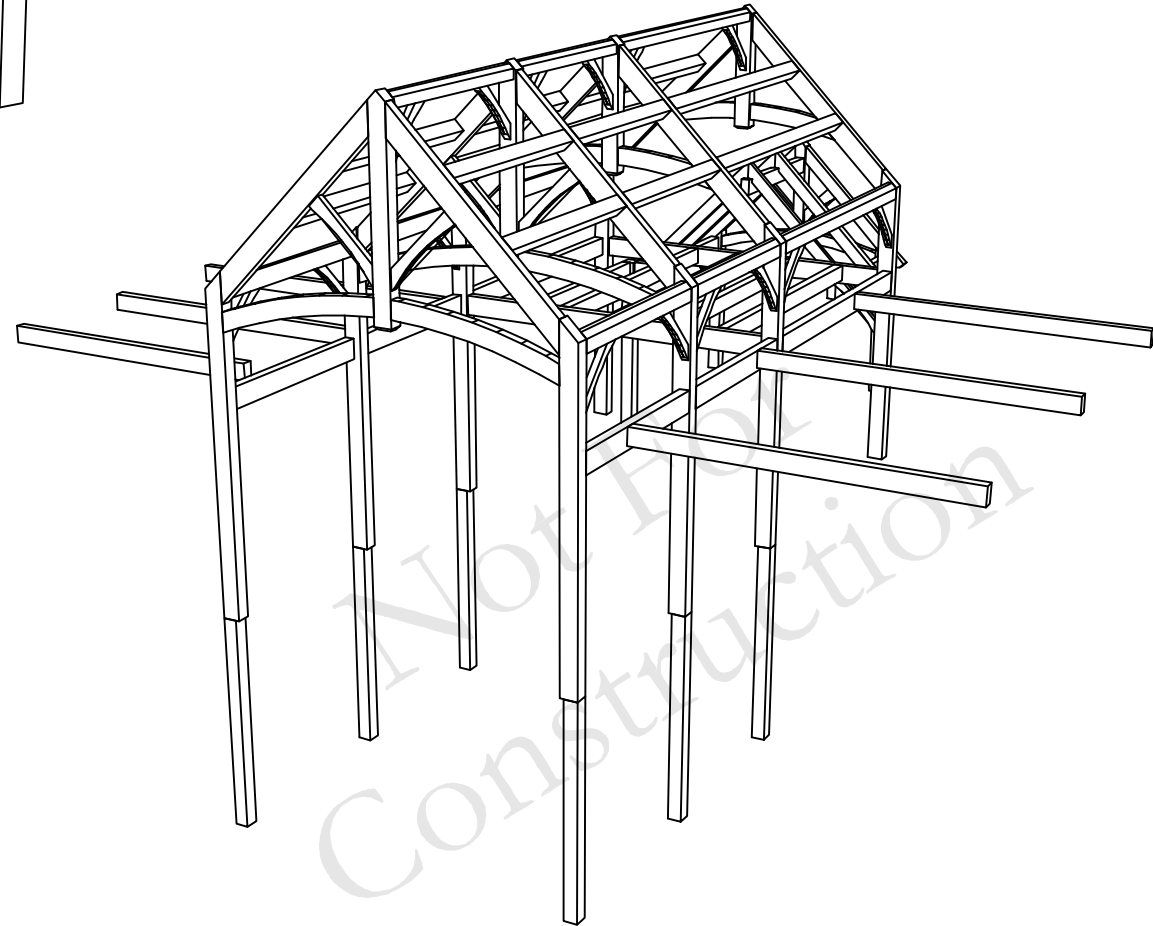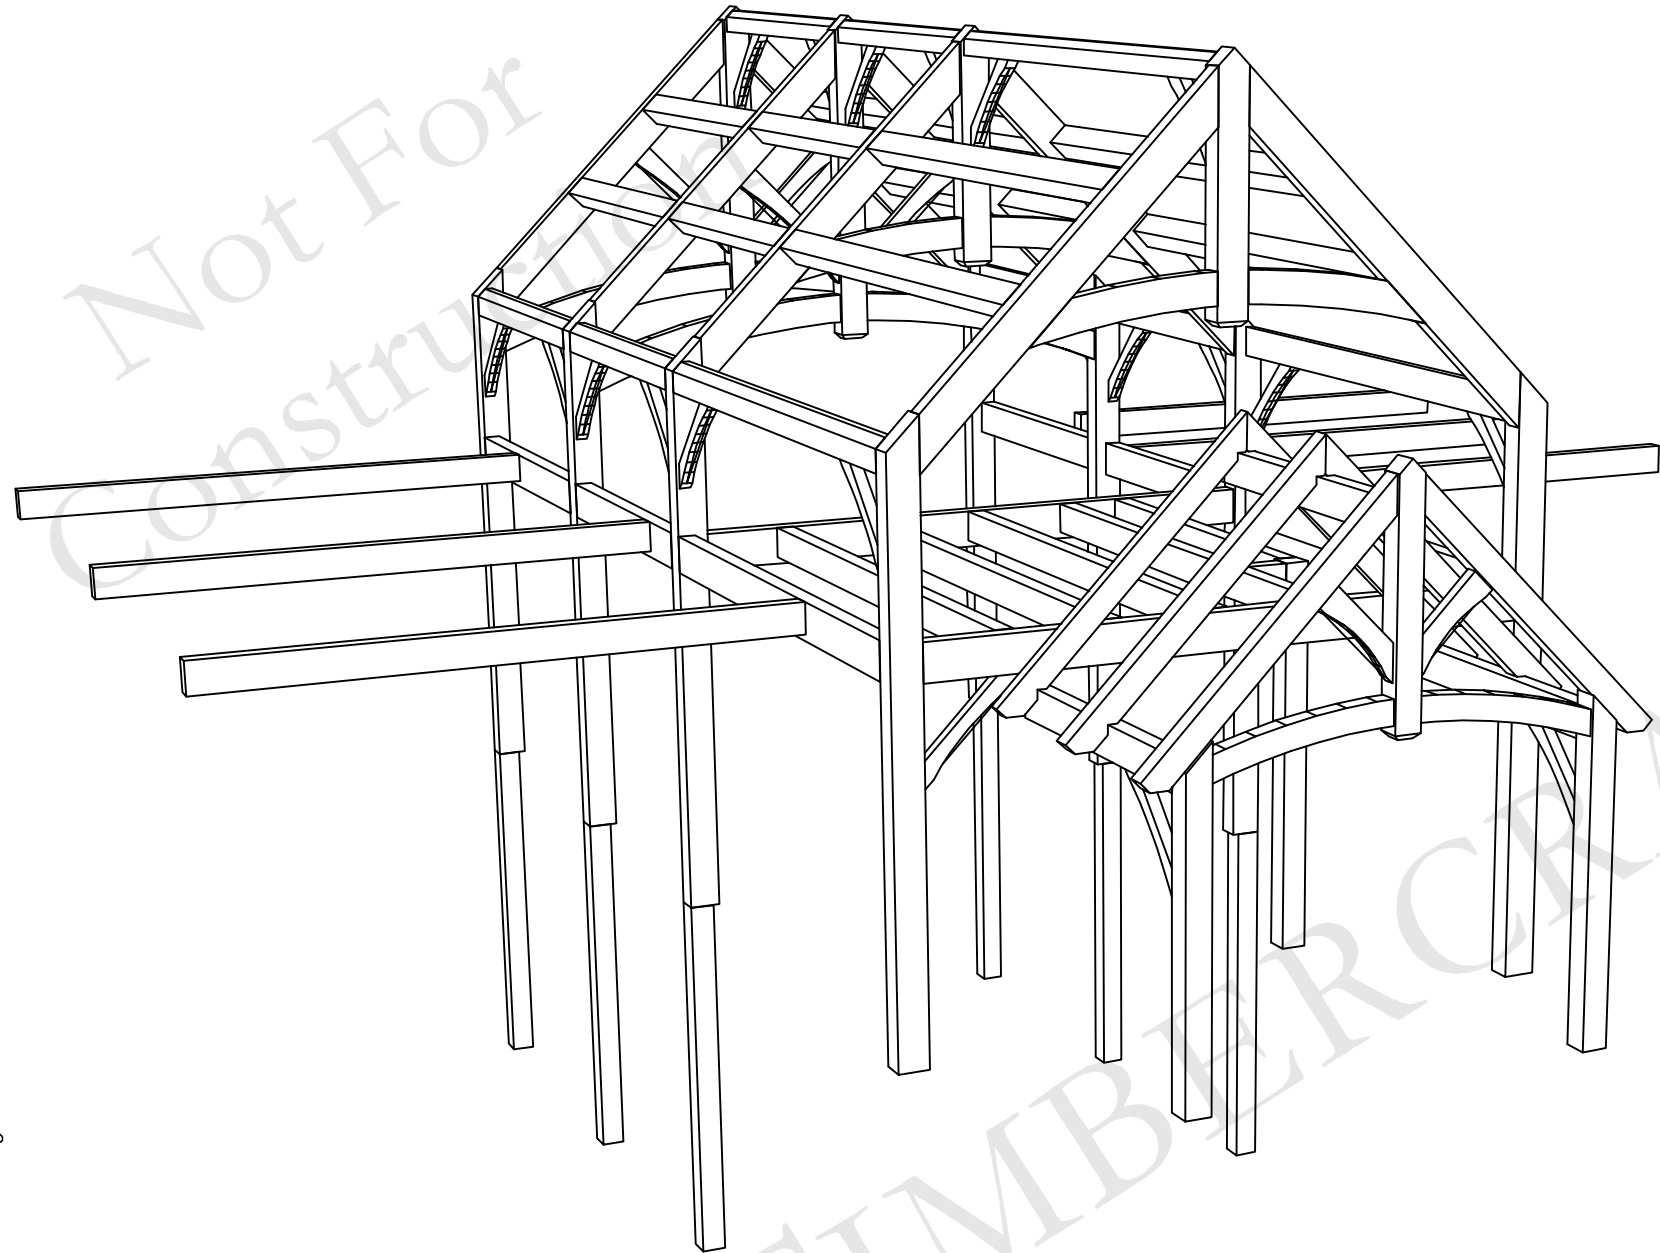

**TIMBERCRAFT**

WASHINGTON, NEBRASKA  
& MICHIGAN

404 INDUSTRIAL DR.  
TECUMSEH, MI 49286  
(888) 676-9870

WWW.TIMBERCRAFT.COM

©2019 TIMBERCRAFT

## The Clarkston Ranch

By: Timbercraft, Built for Life

ISSUED FOR	DATE
Plan Book	

JOB NO.:

DRAWN BY: TC


# A 1.1



**FRONT ELEVATION**  
SCALE: 1/8" = 1'-0"



**REAR ELEVATION**  
SCALE: 1/8" = 1'-0"

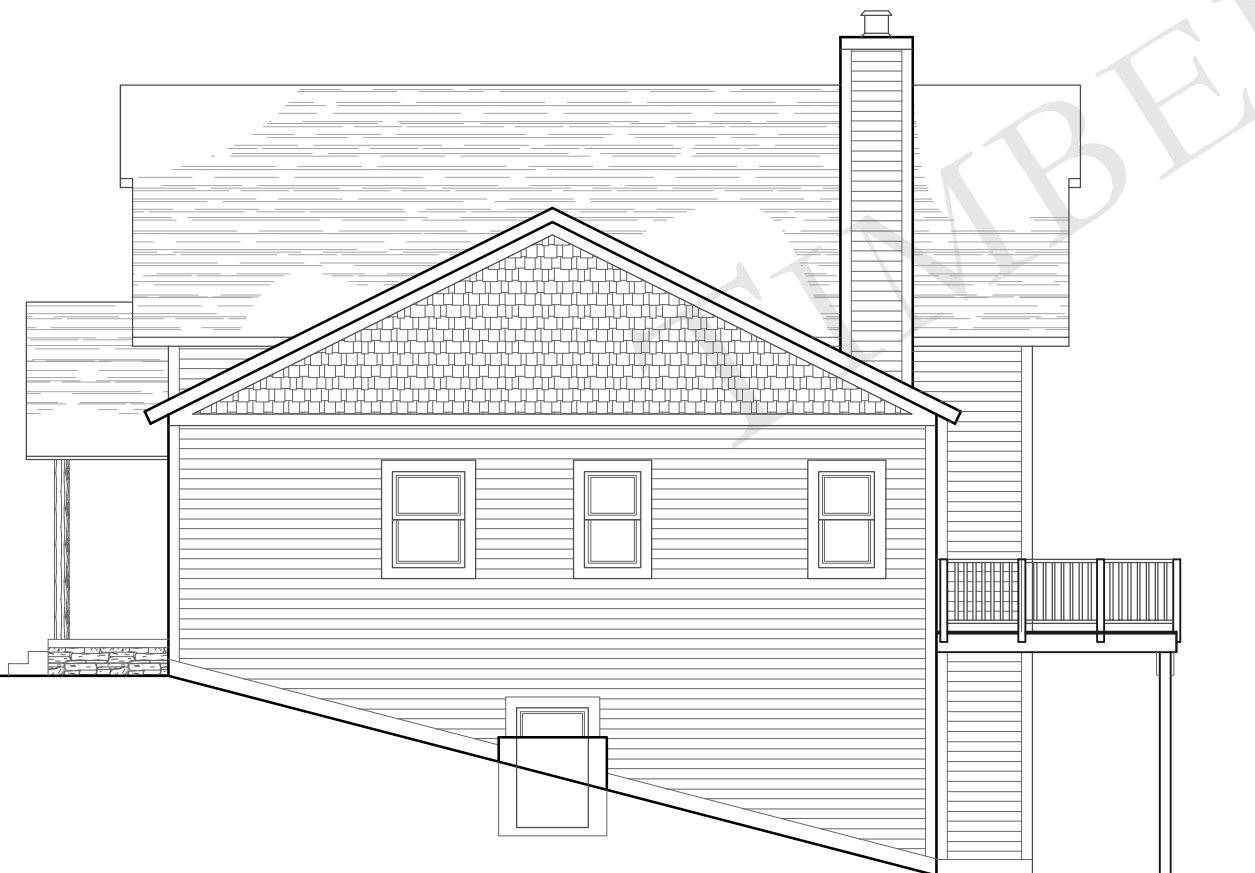

**RIGHT ELEVATION**  
SCALE: 1/8" = 1'-0"



**LEFT ELEVATION**  
SCALE: 1/8" = 1'-0"



**TIMBERCRAFT**  
WASHINGTON, NEBRASKA  
& MICHIGAN  
404 INDUSTRIAL DR.  
TECUMSEH, MI 49286  
(888) 676-9870  
WWW.TIMBERCRAFT.COM

©2019 TIMBERCRAFT

**The Clarkston Ranch**  
By: Timbercraft, Built for Life

Plot Date: 03-15-2019 File: The Clarkston Ranch Plan Book.dwg

ISSUED FOR	Plan Book
DATE	

JOB NO.:

DRAWN BY: TC

**A 2.0**