



Plot Date: 01-15-2019 File: Newark Plan Book.dwg

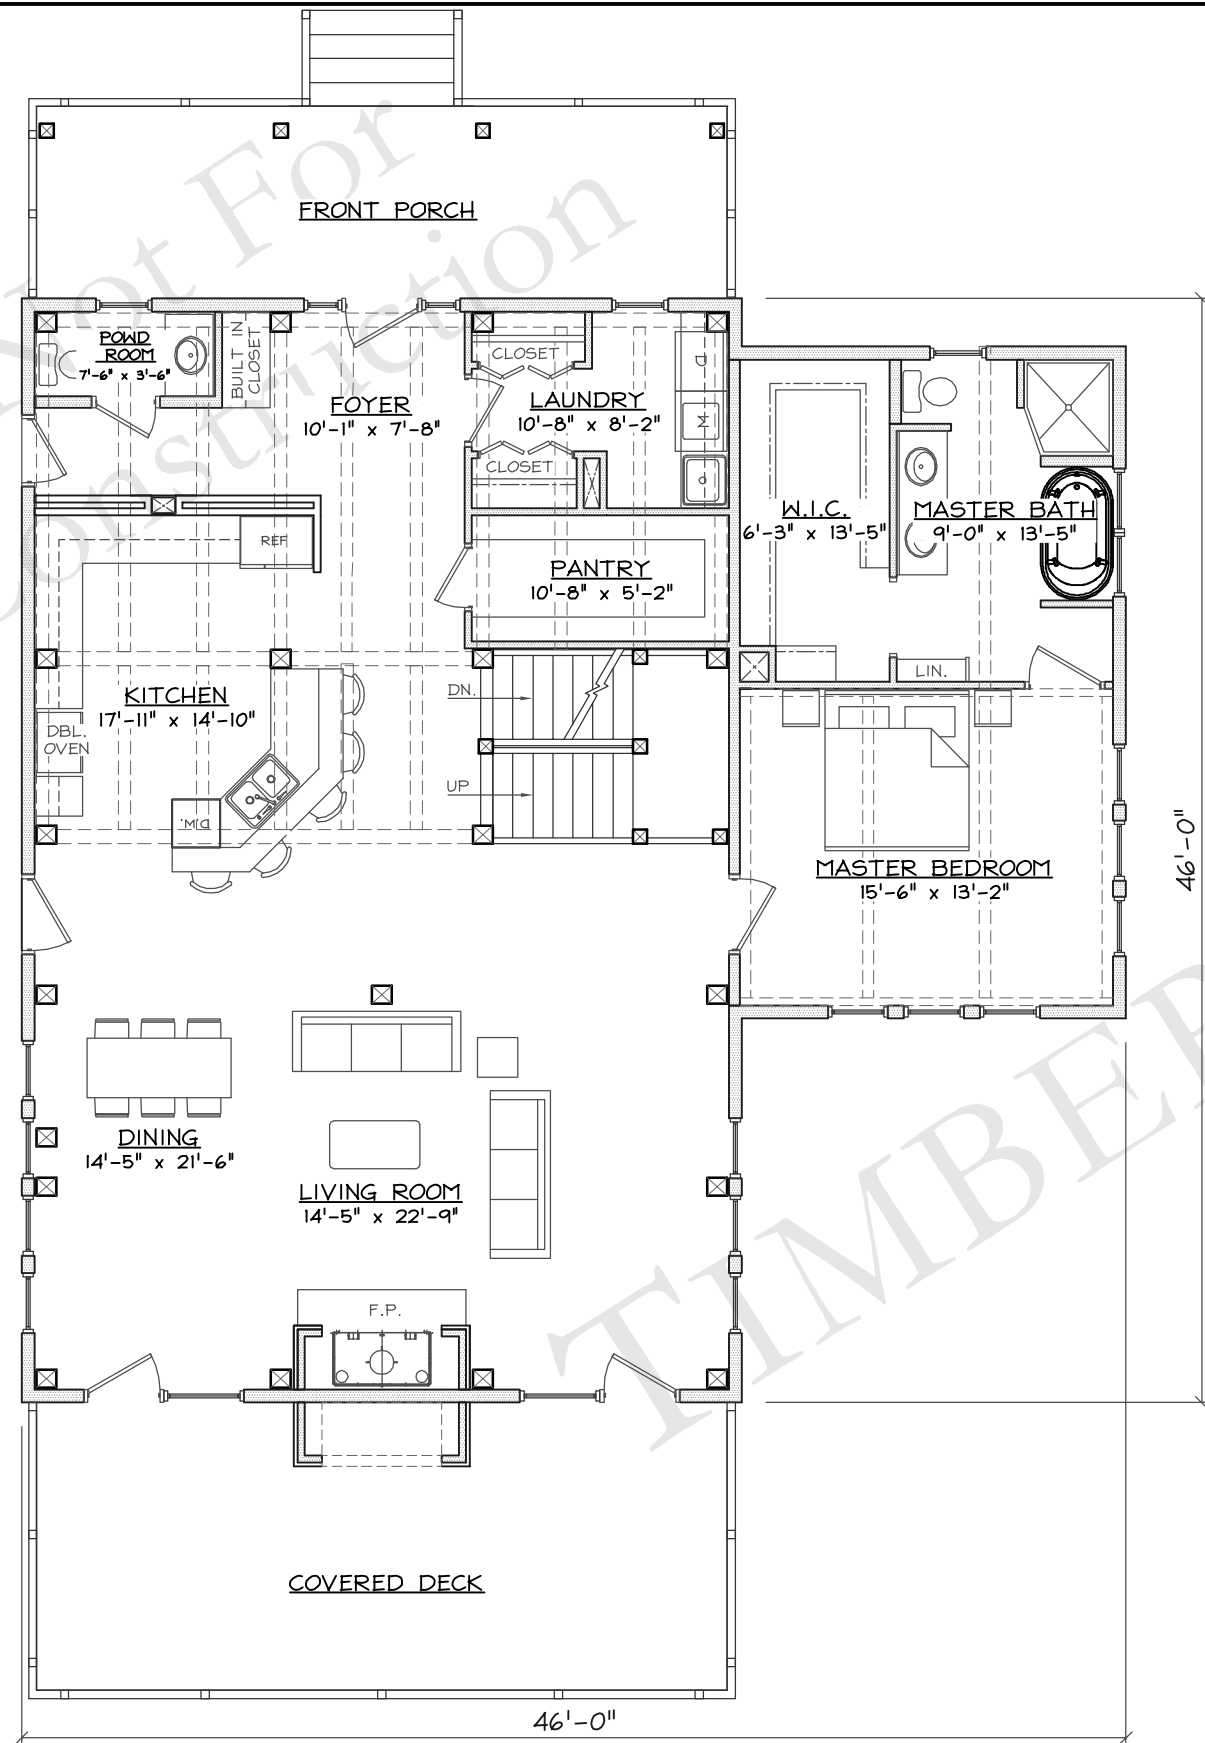

SQUARE FOOTAGE:

|               |         |
|---------------|---------|
| FIRST FLOOR:  | 1828 SF |
| SECOND FLOOR: | 900 SF  |
| TOTAL SF:     | 2728 SF |

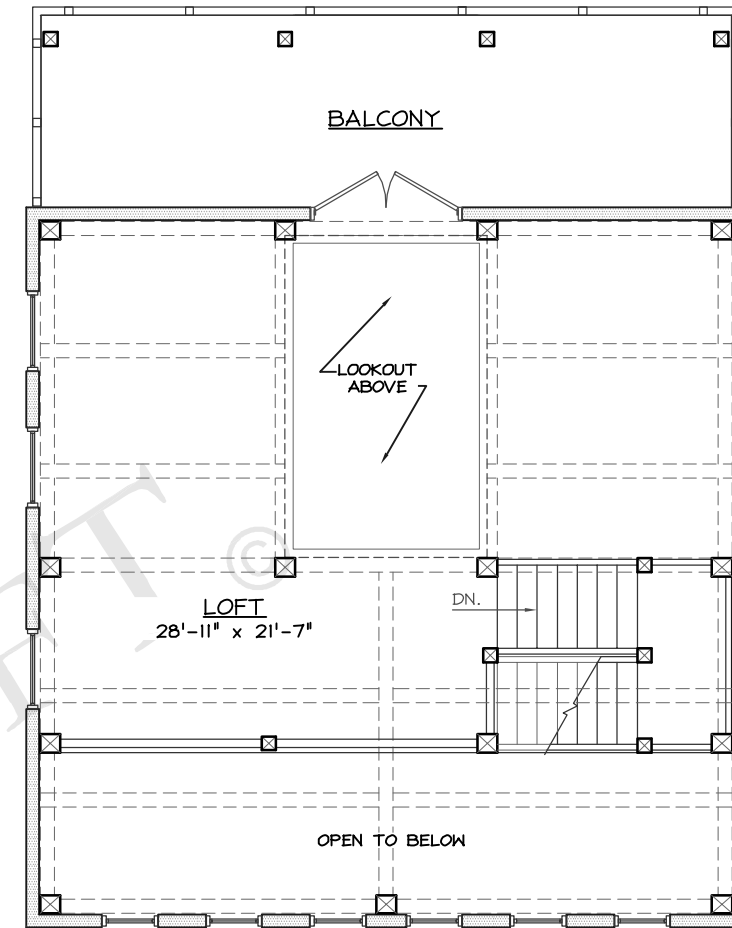

**TIMBERCRAFT**  
WASHINGTON, NEBRASKA  
& MICHIGAN

404 INDUSTRIAL DR.  
TECUMSEH, MI 49286  
(888) 676-9870  
WWW.TIMBERCRAFT.COM

©2019 TIMBERCRAFT


**NEWARK PLAN**  
By: Timbercraft, Built for Life

| ISSUED FOR | DATE | DESCRIPTION |
|------------|------|-------------|
| Plan Book  |      |             |
|            |      |             |
|            |      |             |

JOB NO.:

DRAWN BY: TC

**A 1.0**

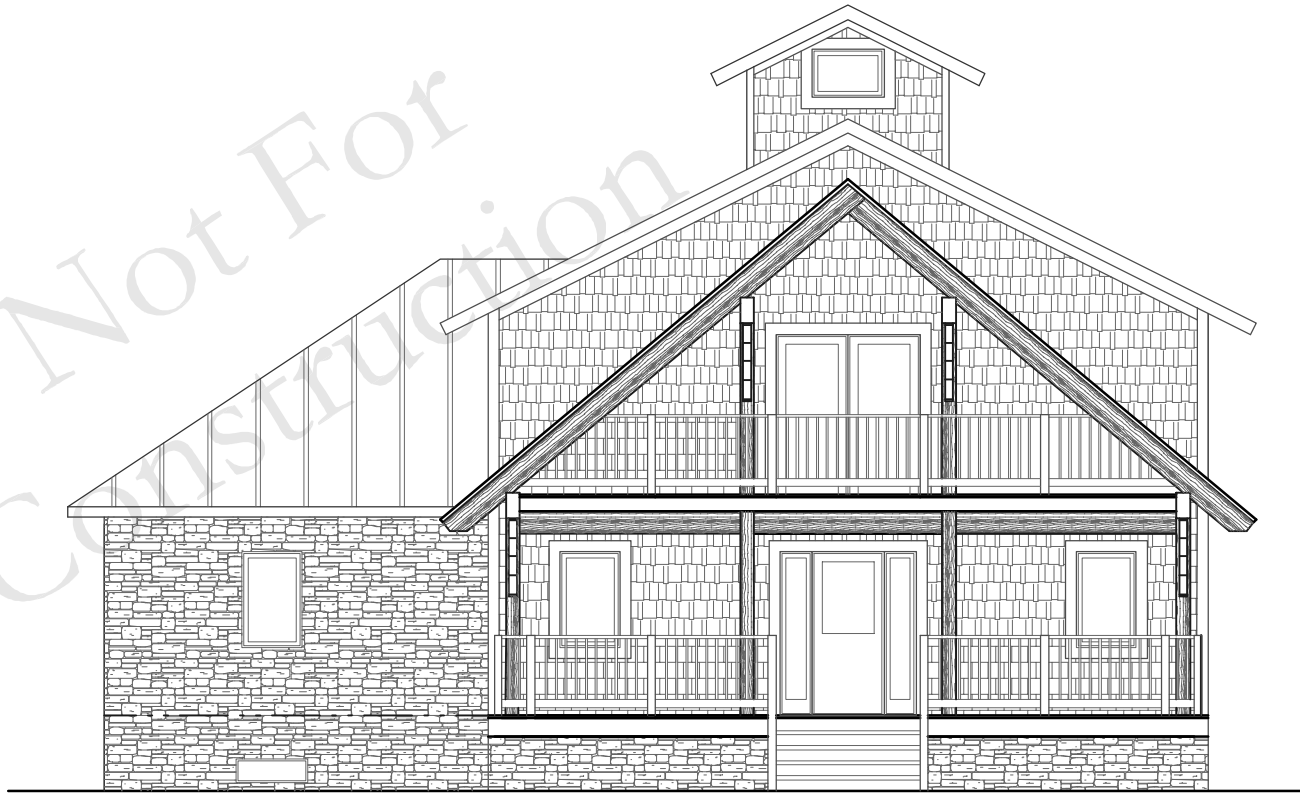

**FRONT ELEVATION**  
SCALE: 1/8" = 1'-0"



**REAR ELEVATION**  
SCALE: 1/8" = 1'-0"



**TIMBERCRAFT**  
WASHINGTON, NEBRASKA  
& MICHIGAN  
404 INDUSTRIAL DR.  
TECUMSEH, MI 49286  
(888) 676-9870  
WWW.TIMBERCRAFT.COM

©2019 TIMBERCRAFT

**NEWARK PLAN**  
By: Timbercraft, Built for Life

Plot Date: 01-15-2019 File: Newark Plan Book.dwg

| ISSUED FOR | DATE | DATE | DATE | DATE |
|------------|------|------|------|------|
| Plan Book  |      |      |      |      |

JOB NO.:

DRAWN BY: TC

**A 2.0**

Plot Date: 01-15-2019 File: Newark Plan Book.dwg



RIGHT ELEVATION  
SCALE: 1/8" = 1'-0"



LEFT ELEVATION  
SCALE: 1/8" = 1'-0"



TIMBERCRAFT

WASHINGTON, NEBRASKA  
& MICHIGAN

404 INDUSTRIAL DR.  
TECUMSEH, MI 49286  
(888) 676-9870

WWW.TIMBERCRAFT.COM

©2019 TIMBERCRAFT

# NEWARK PLAN

By: Timbercraft, Built for Life

| DATE | ISSUED FOR |
|------|------------|
|      | Plan Book  |
|      |            |
|      |            |
|      |            |

JOB NO.:

DRAWN BY: TC

# A 2.1