


Not For Construction

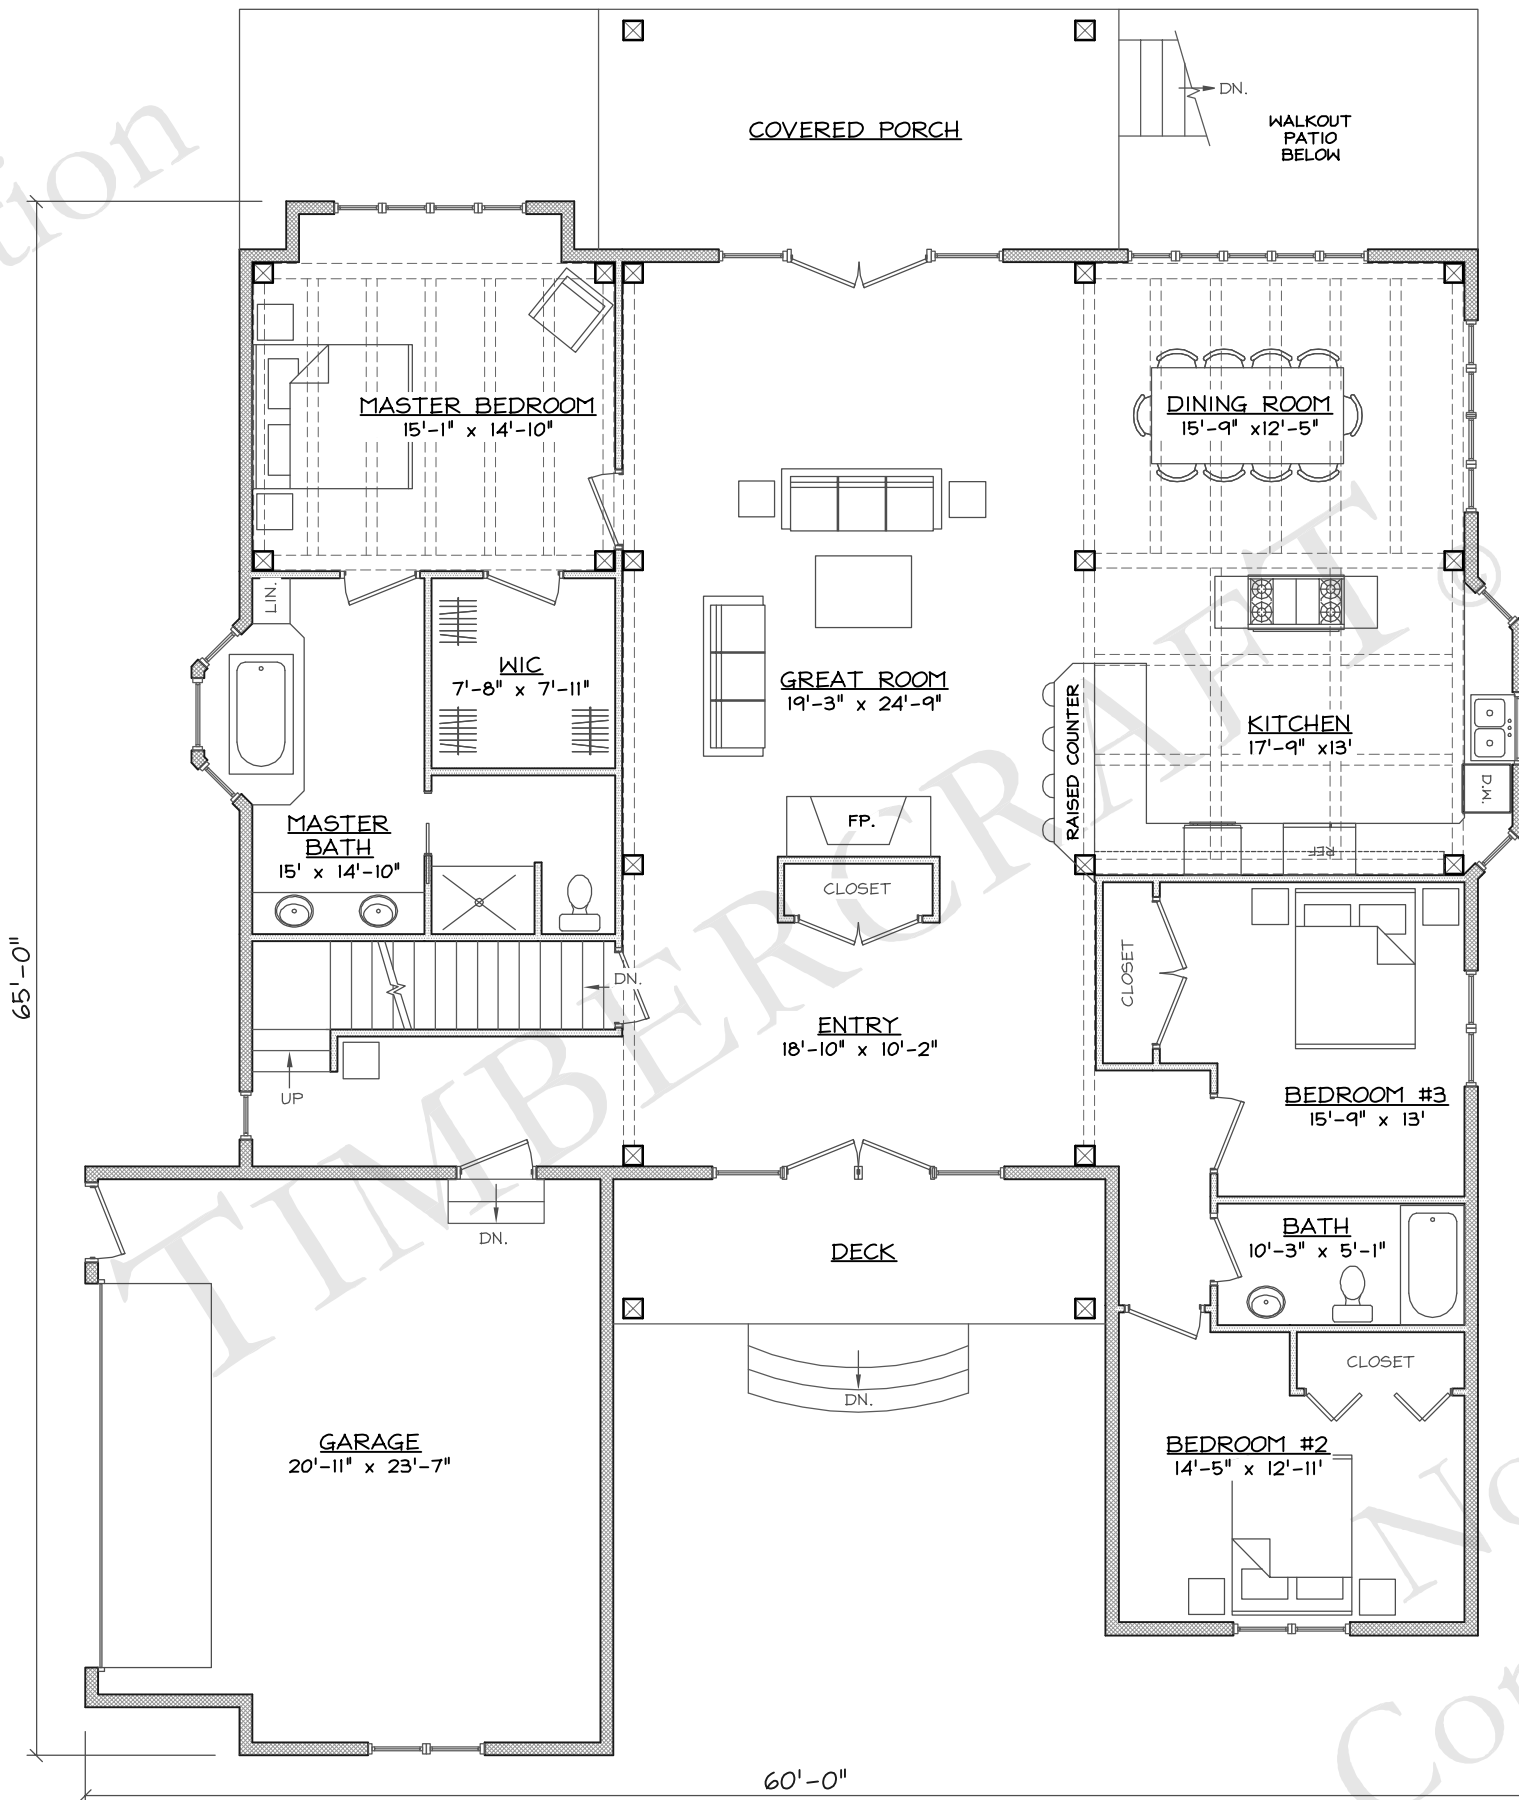

65'-0"

60'-0"

FIRST FLOOR PLAN
SCALE: 1/8" = 1'-0"

SQUARE FOOTAGE	
FIRST FLOOR:	2338 SF
SECOND FLOOR:	248 SF
TOTAL SF:	2586 SF
GARAGE:	527 SF

Plot Date: 01-16-2019 File: The Meadows Plan Book.dwg



TIMBERCRAFT
WASHINGTON, NEBRASKA
& MICHIGAN
404 INDUSTRIAL DR.
TECUMSEH, MI 49286
(888) 676-9870
WWW.TIMBERCRAFT.COM

©2019 TIMBERCRAFT

THE MEADOWS PLAN
By: Timbercraft, Built for Life

DATE	ISSUED FOR
	Plan Book


JOB NO.:

DRAWN BY: TC

A 1.0

Not For Construction

Plot Date: 01-16-2019 File: The Meadows Plan Book.dwg

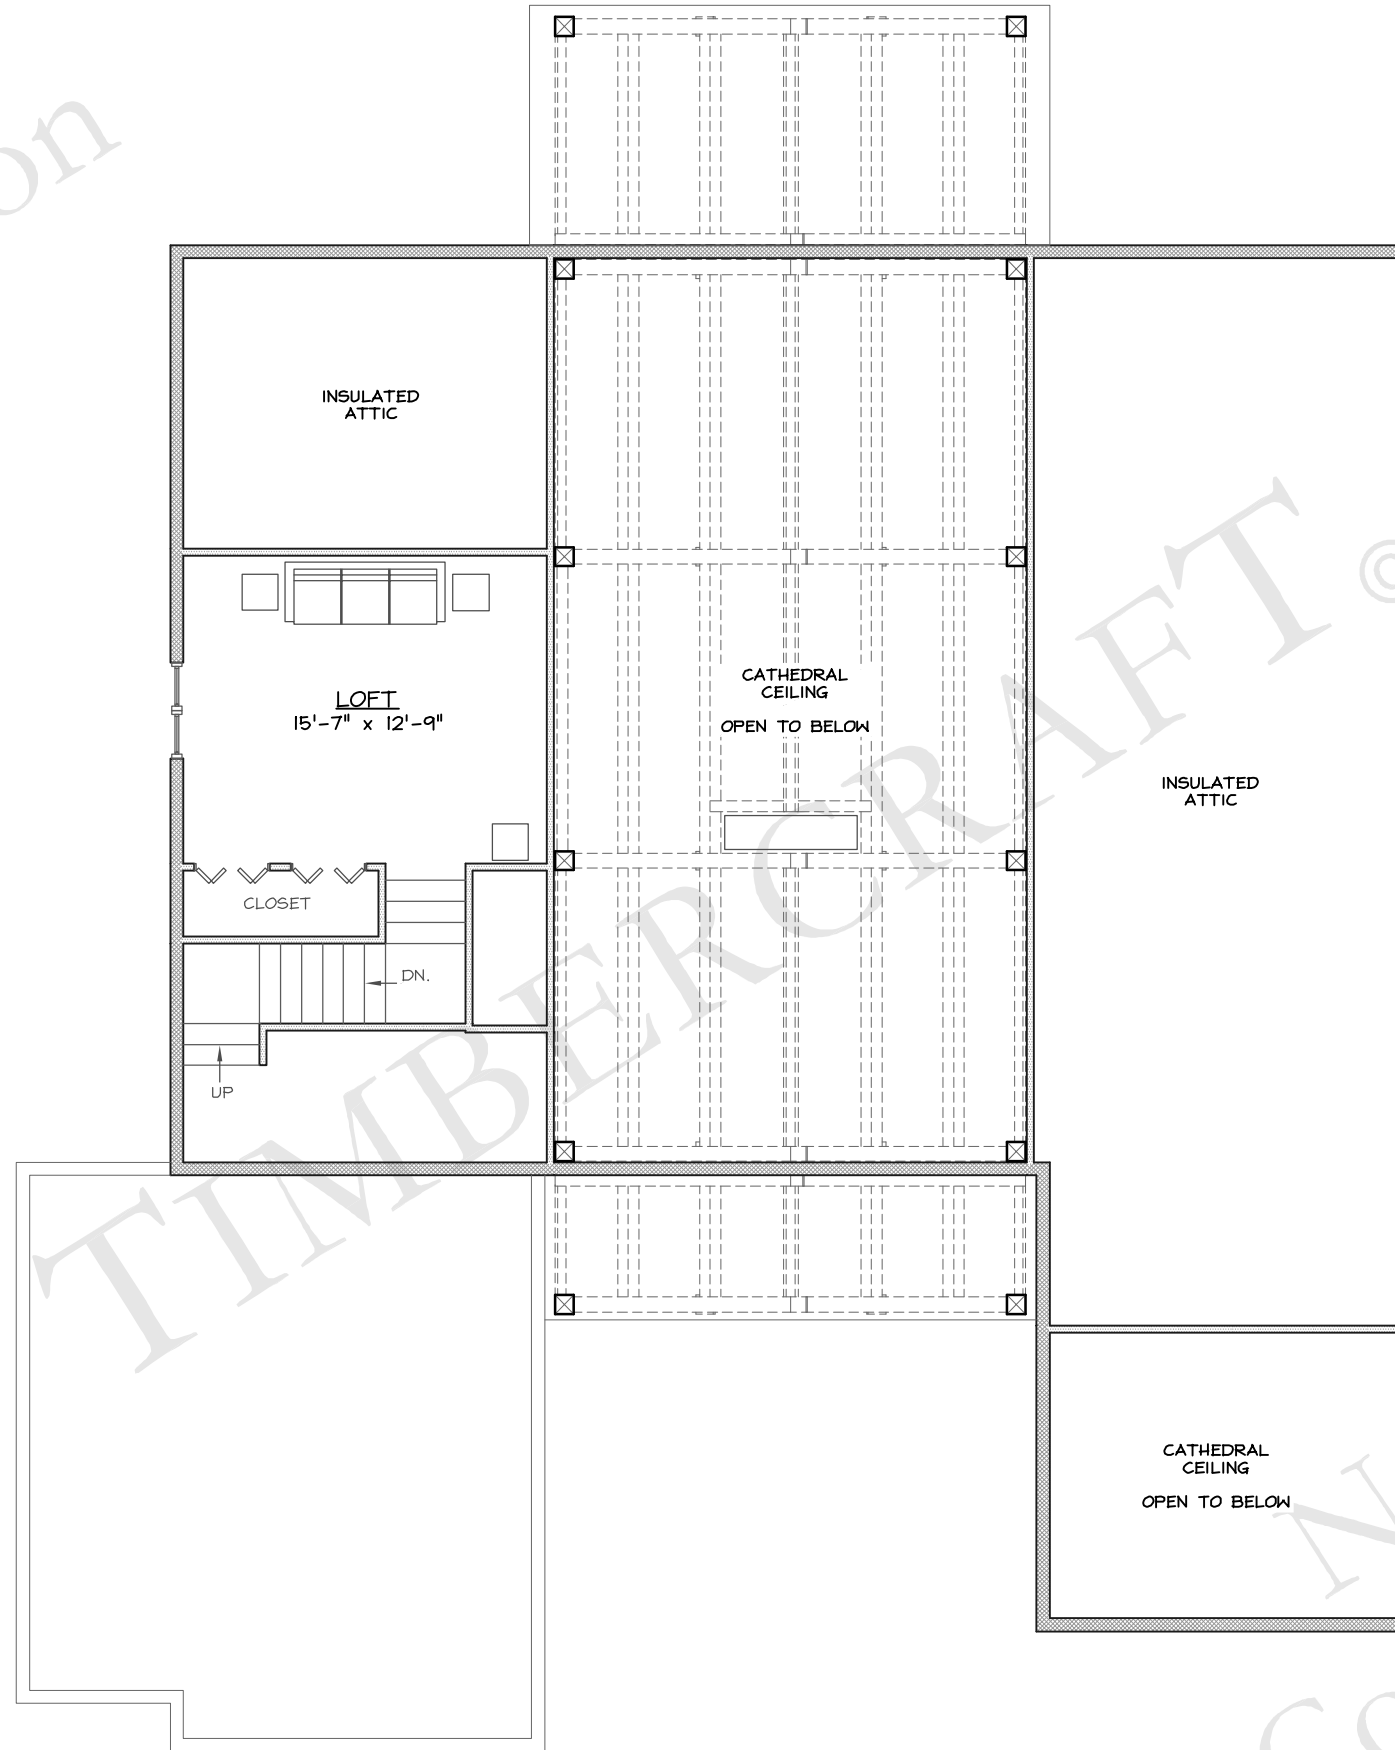

SECOND FLOOR PLAN
SCALE: 1/8" = 1'-0"



TIMBERCRAFT
WASHINGTON, NEBRASKA
& MICHIGAN
404 INDUSTRIAL DR.
TECUMSEH, MI 49286
(888) 676-9870
WWW.TIMBERCRAFT.COM

©2019 TIMBERCRAFT

THE MEADOWS PLAN

By: Timbercraft, Built for Life


DATE	ISSUED FOR
	Plan Book

JOB NO.:

DRAWN BY: TC

A 1.1

Not For Construction

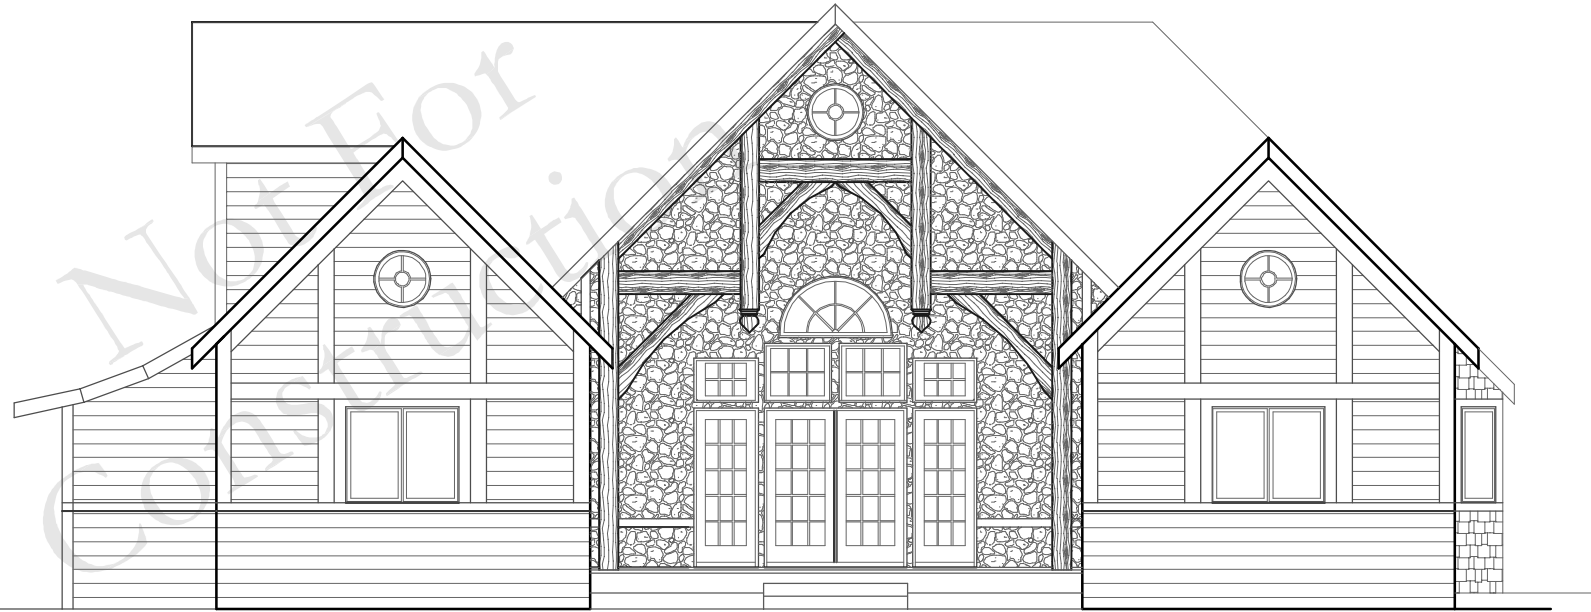

FRONT ELEVATION
SCALE: 1/8" = 1'-0"



REAR ELEVATION
SCALE: 1/8" = 1'-0"



TIMBERCRAFT
WASHINGTON, NEBRASKA
& MICHIGAN
404 INDUSTRIAL DR.
TECUMSEH, MI 49286
(888) 676-9870
WWW.TIMBERCRAFT.COM

©2019 TIMBERCRAFT

THE MEADOWS PLAN
By: Timbercraft, Built for Life

Plot Date: 01-16-2019 File: The Meadows Plan Book.dwg

DATE	ISSUED FOR
	Plan Book


JOB NO.:

DRAWN BY: TC

A 2.0



LEFT ELEVATION
SCALE: 1/8" = 1'-0"

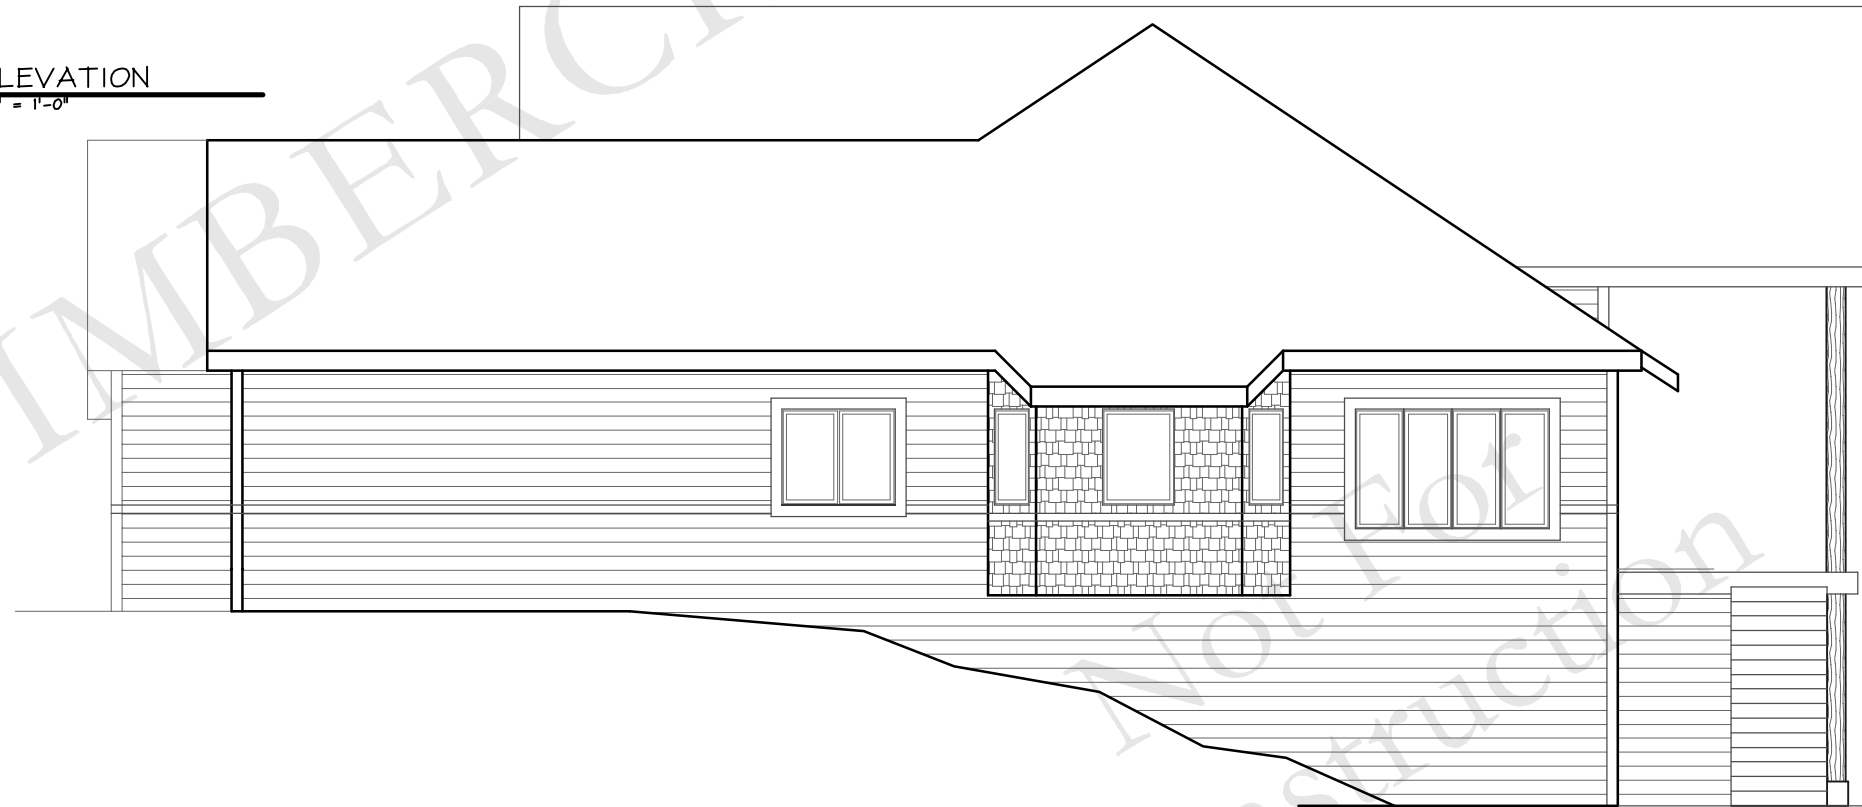

RIGHT ELEVATION
SCALE: 1/8" = 1'-0"

Plot Date: 01-16-2019 File: The Meadows Plan Book.dwg



TIMBERCRAFT

WASHINGTON, NEBRASKA
& MICHIGAN

404 INDUSTRIAL DR.
TECUMSEH, MI 49286
(888) 676-9870

WWW.TIMBERCRAFT.COM

©2019 TIMBERCRAFT

THE MEADOWS PLAN

By: Timbercraft, Built for Life

DATE	ISSUED FOR
	Plan Book

JOB NO.:

DRAWN BY: TC

A 2.1